



PRIKAZ PRISTUPNOG PUTA
Mj1-200

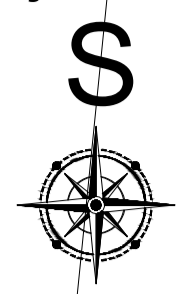

FAROS PROJEKT d. o. o. <small>IBELSA 421, 21445, IJELISA, OTOK ISTAR OIB: 34349493771, HR75 23400091100145622 telefaks: 021-761-845, faros.pro@gmail.com</small>	INVESTITOR: JURISIĆ BOŽIDAR I ROKO UKRINSKA ULICA 4 10 100 ZAGREB	DIZAJNER: JAKELIĆ TONI ARH. TEH.	Faza projekta: IDEJNA SKICA
	ADRESA: 21 440 STARI GRAD DIO: DIO 7383/3 K.O. STARI GRAD VRSTA: STAMBENA GRAĐEVINA	PROJEKTANT: ČIŽMOK DAMIR D.I.A. ARH. TEH.	ARHITEKT: ADELA DULČIĆ ČARIĆ ARH. TEH.


TLOCRT TEMELJNE
PLOČE
Mj1-100

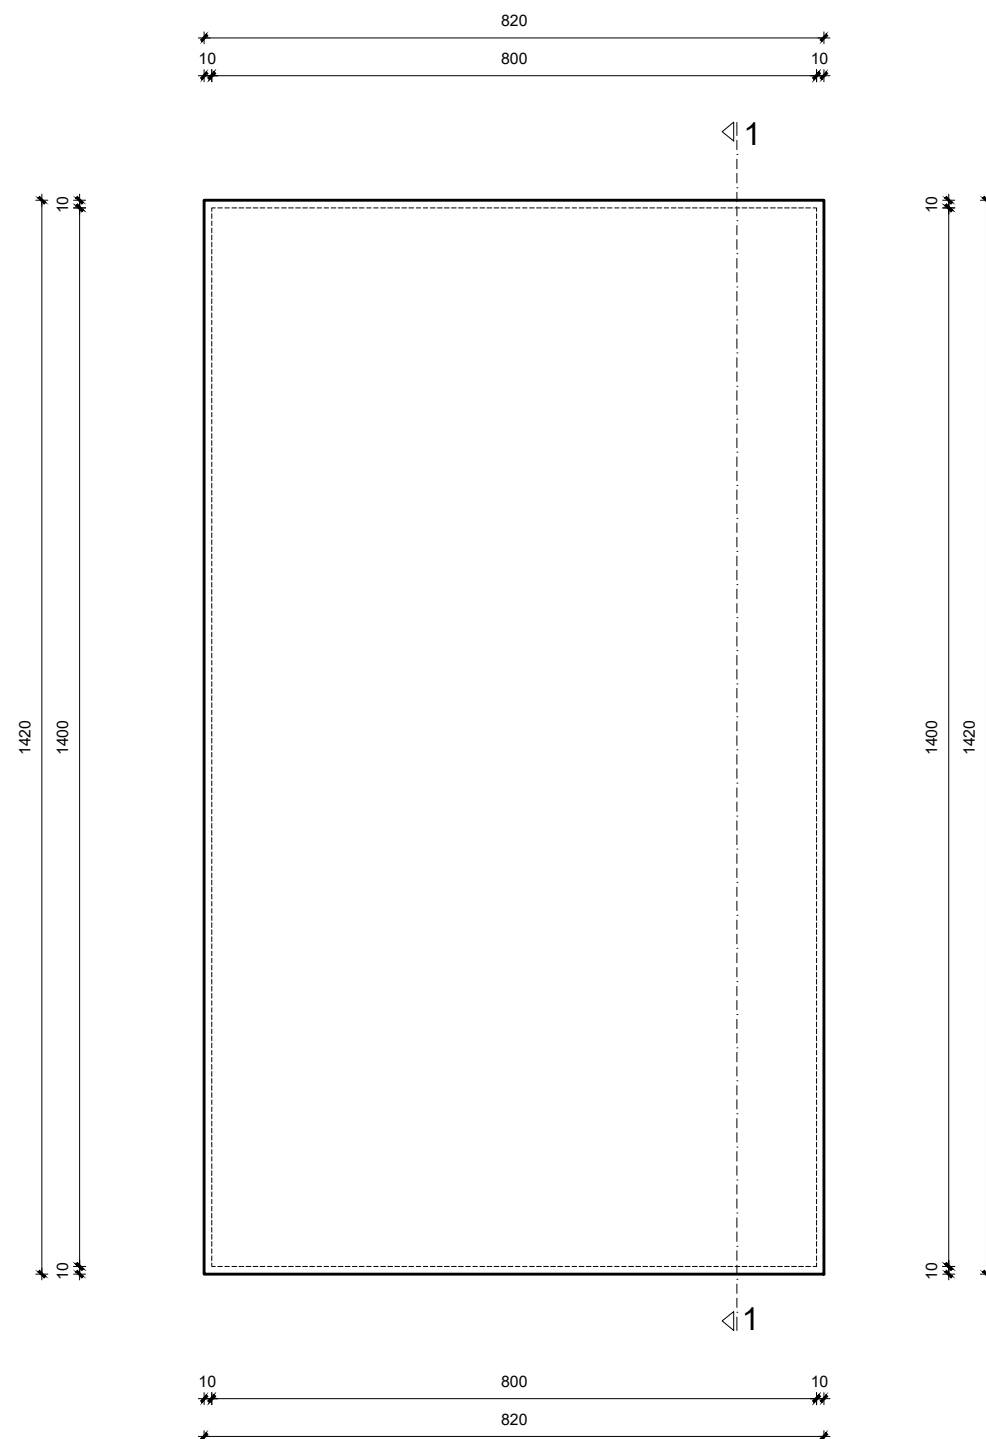

FAROS PROJEKT
d. o. o.

JELSA 421, 21 465 JELSA, OTOK HVAR
OIB: 34349493771, HR75 23400091100145622
tel/fax 021-761-945, faros.pro@gmail.com


INVESTITOR: JURIŠIĆ BOŽIDAR I ROKO UKRINSKA ULICA 4 10 100 ZAGREB	DIREKTOR: JAKELIĆ TONI ARH.TEH.	FAZA PROJEKTA : IDEJNA SKICA
LOKACIJA: 21 460 STARI GRAD	PROJEKTANT: ČIZMOK DAMIR D.I.A.	PEČAT:
Č.ZGR.: DIO 7383/3 K.O. STARI GRAD	SURADNIK: ADELA DULČIĆ CARIĆ ARH. TEH.	
OBJEKT: STAMBENA GRAĐEVINA	DATUM: TRAVANJ, 2022 T.D.: 13/22	MJERILO: Mj1-100 LIST: 2.

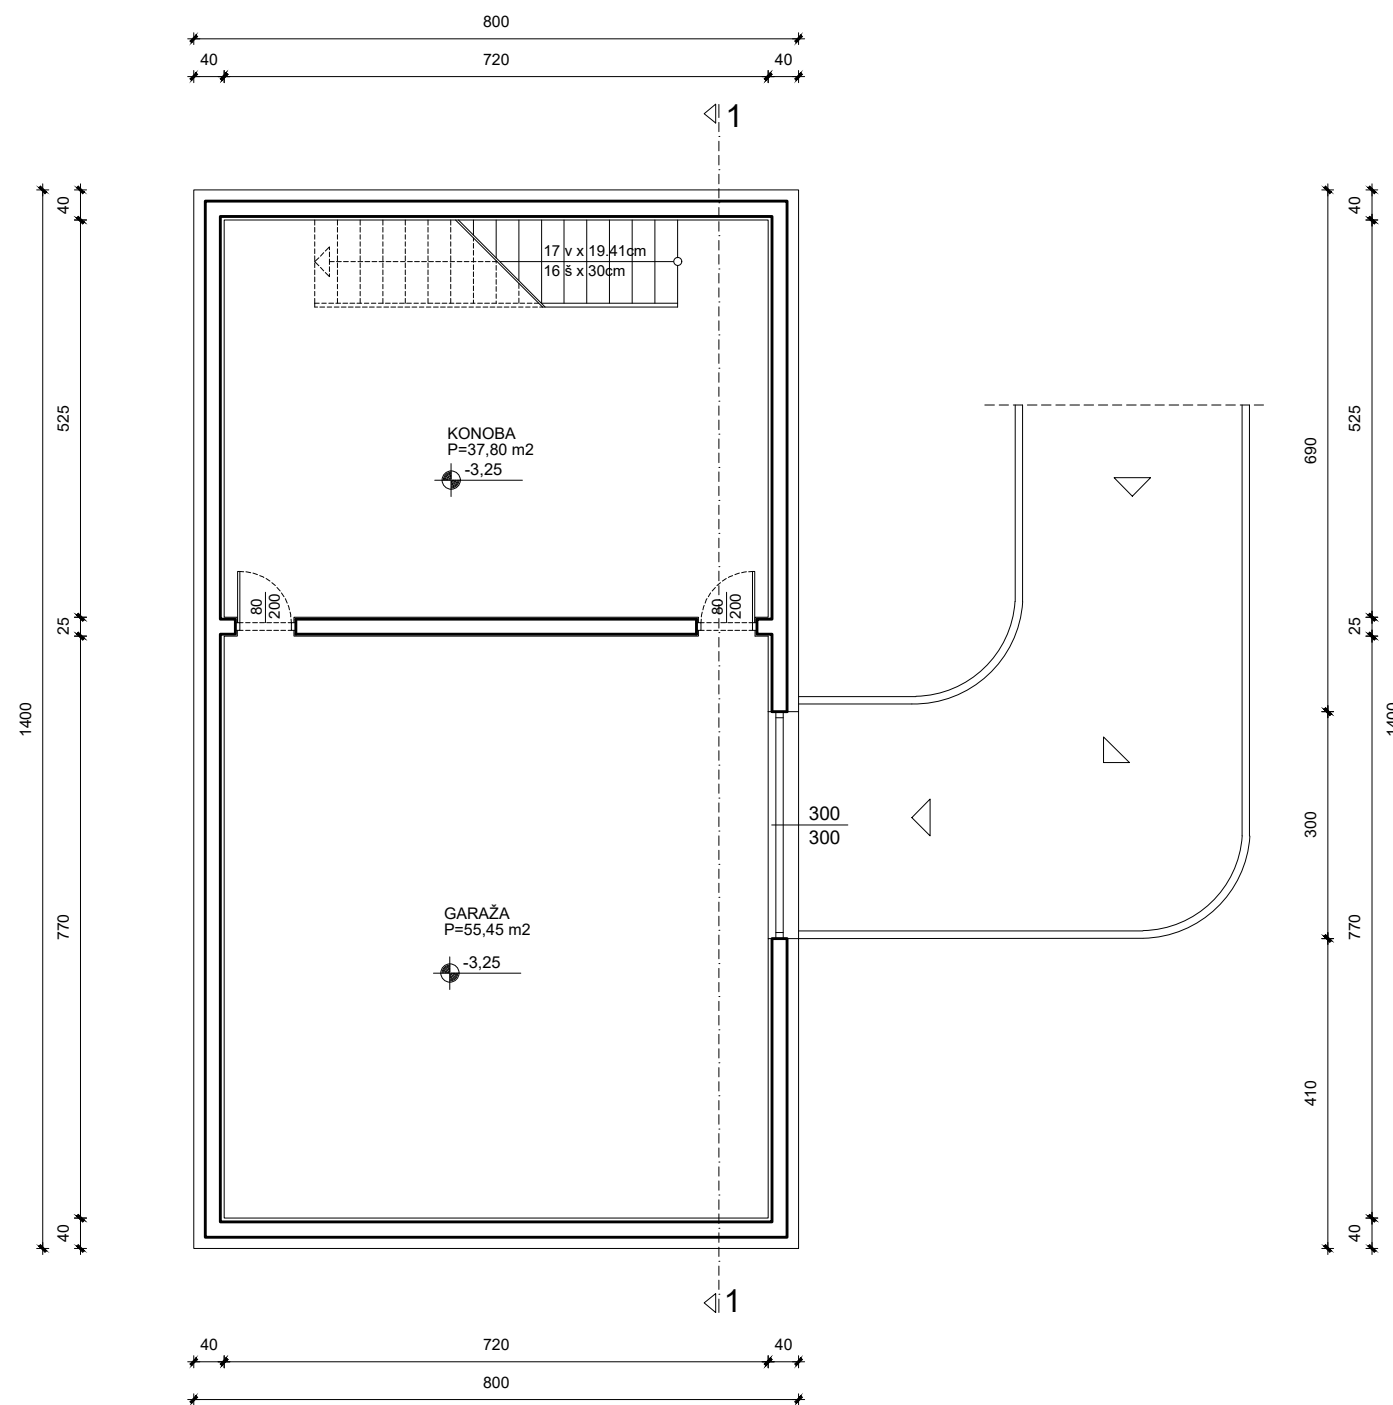

FAROS PROJEKT
d. o. o.

JELSA 421, 21 465 JELSA, OTOK HVAR
OIB:34349493771, HR75 23400091100145622
tel/fax 021-761-945, faros.pro@gmail.com


INVESTITOR: JURIŠIĆ BOŽIDAR I ROKO UKRINSKA ULICA 4 10 100 ZAGREB	DIREKTOR: JAKELIĆ TONI ARH.TEH.	FAZA PROJEKTA : IDEJNA SKICA
LOKACIJA: 21 460 STARI GRAD	PROJEKTANT: ČIZMOK DAMIR D.I.A.	PEČAT:
Č.ZGR.: DIO 7383/3 K.O. STARI GRAD	SURADNIK: ADELA DULČIĆ CARIĆ ARH. TEH.	
OBJEKT: STAMBENA GRADEVINA	DATUM: TRAVANJ, 2022 T.D: 13/22	MJERILO: Mj1-100 LIST: 3.

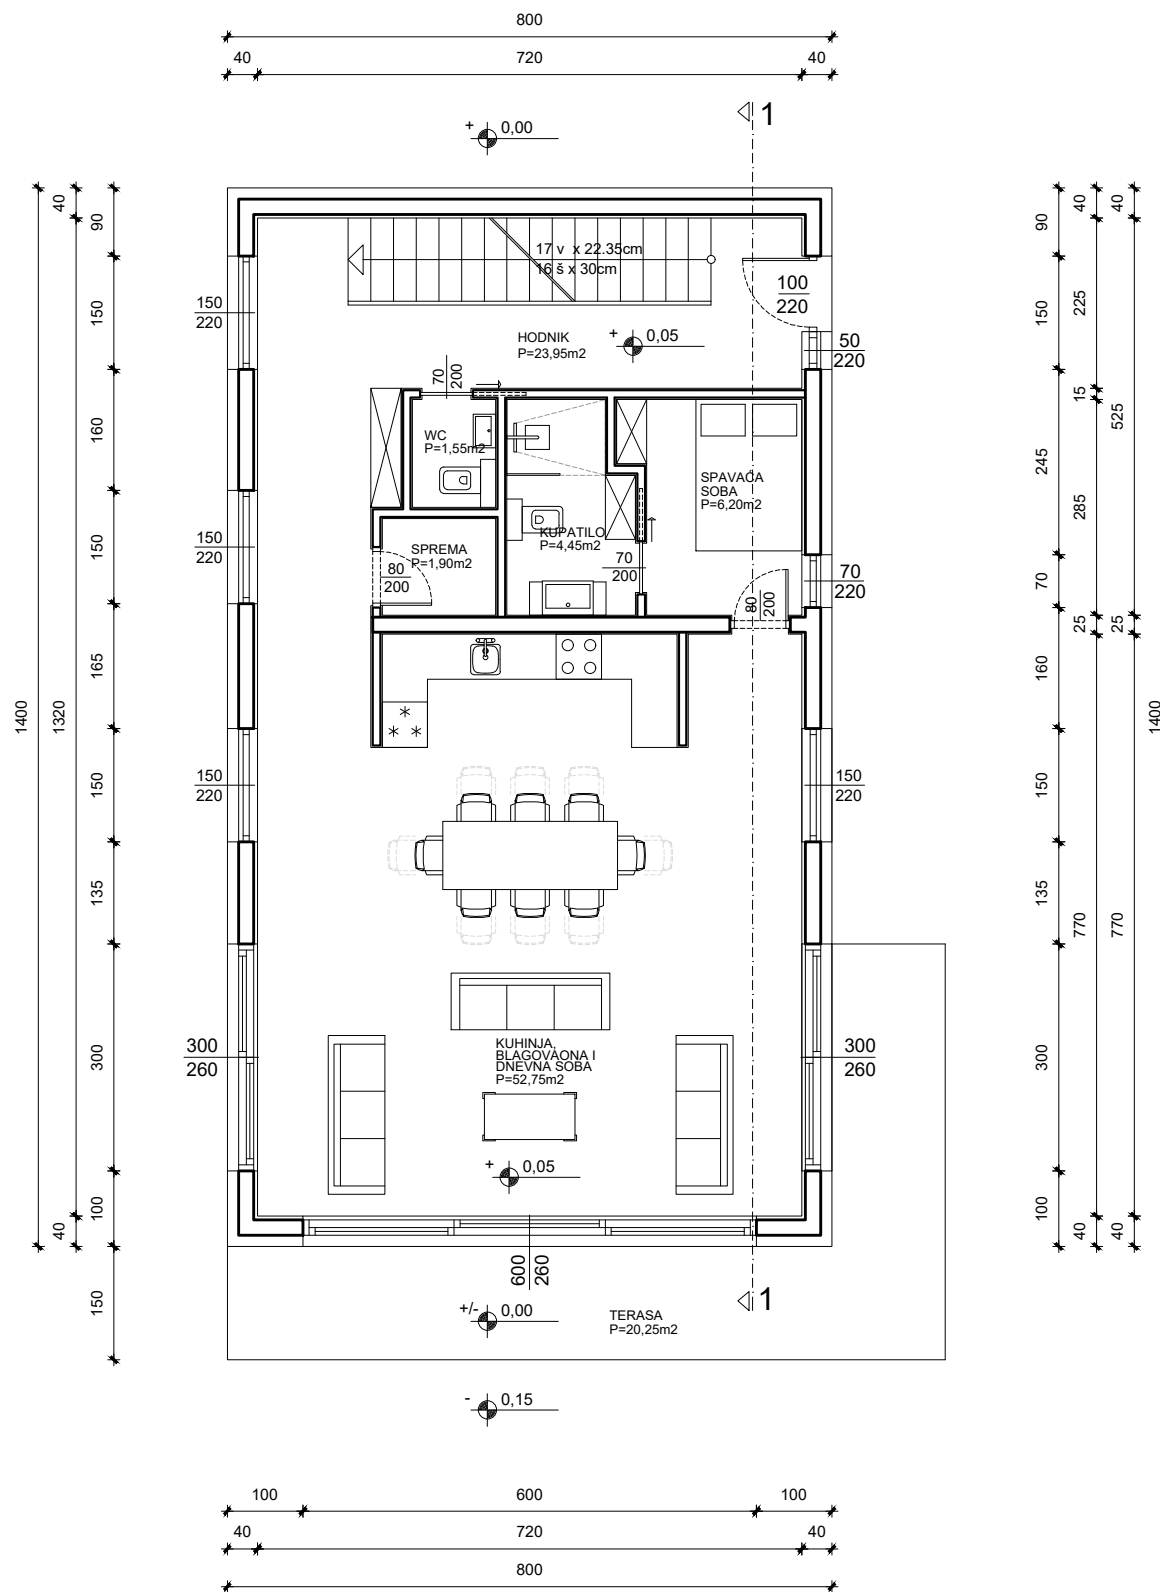

FAROS PROJEKT
d. o. o.

JELSA 421, 21 465 JELSA, OTOK HVAR
OIB:34349493771, HR75 23400091100145622
tel/fax 021-761-945, faros.pro@gmail.com


INVESTITOR: JURIŠIĆ BOŽIDAR I ROKO UKRINSKA ULICA 4 10 100 ZAGREB	DIREKTOR: JAKELIĆ TONI ARH.TEH.	FAZA PROJEKTA : IDEJNA SKICA
LOKACIJA: 21 460 STARI GRAD	PROJEKTANT: ČIZMOK DAMIR D.I.A.	PEČAT:
Č.ZGR.: DIO 7383/3 K.O. STARI GRAD	SURADNIK: ADELA DULČIĆ CARIĆ ARH. TEH.	
OBJEKT: STAMBENA GRAĐEVINA	DATUM: TRAVANJ, 2022 T.D.: 13/22	
MAJERILO: Mj1-100	LIST: 4.	

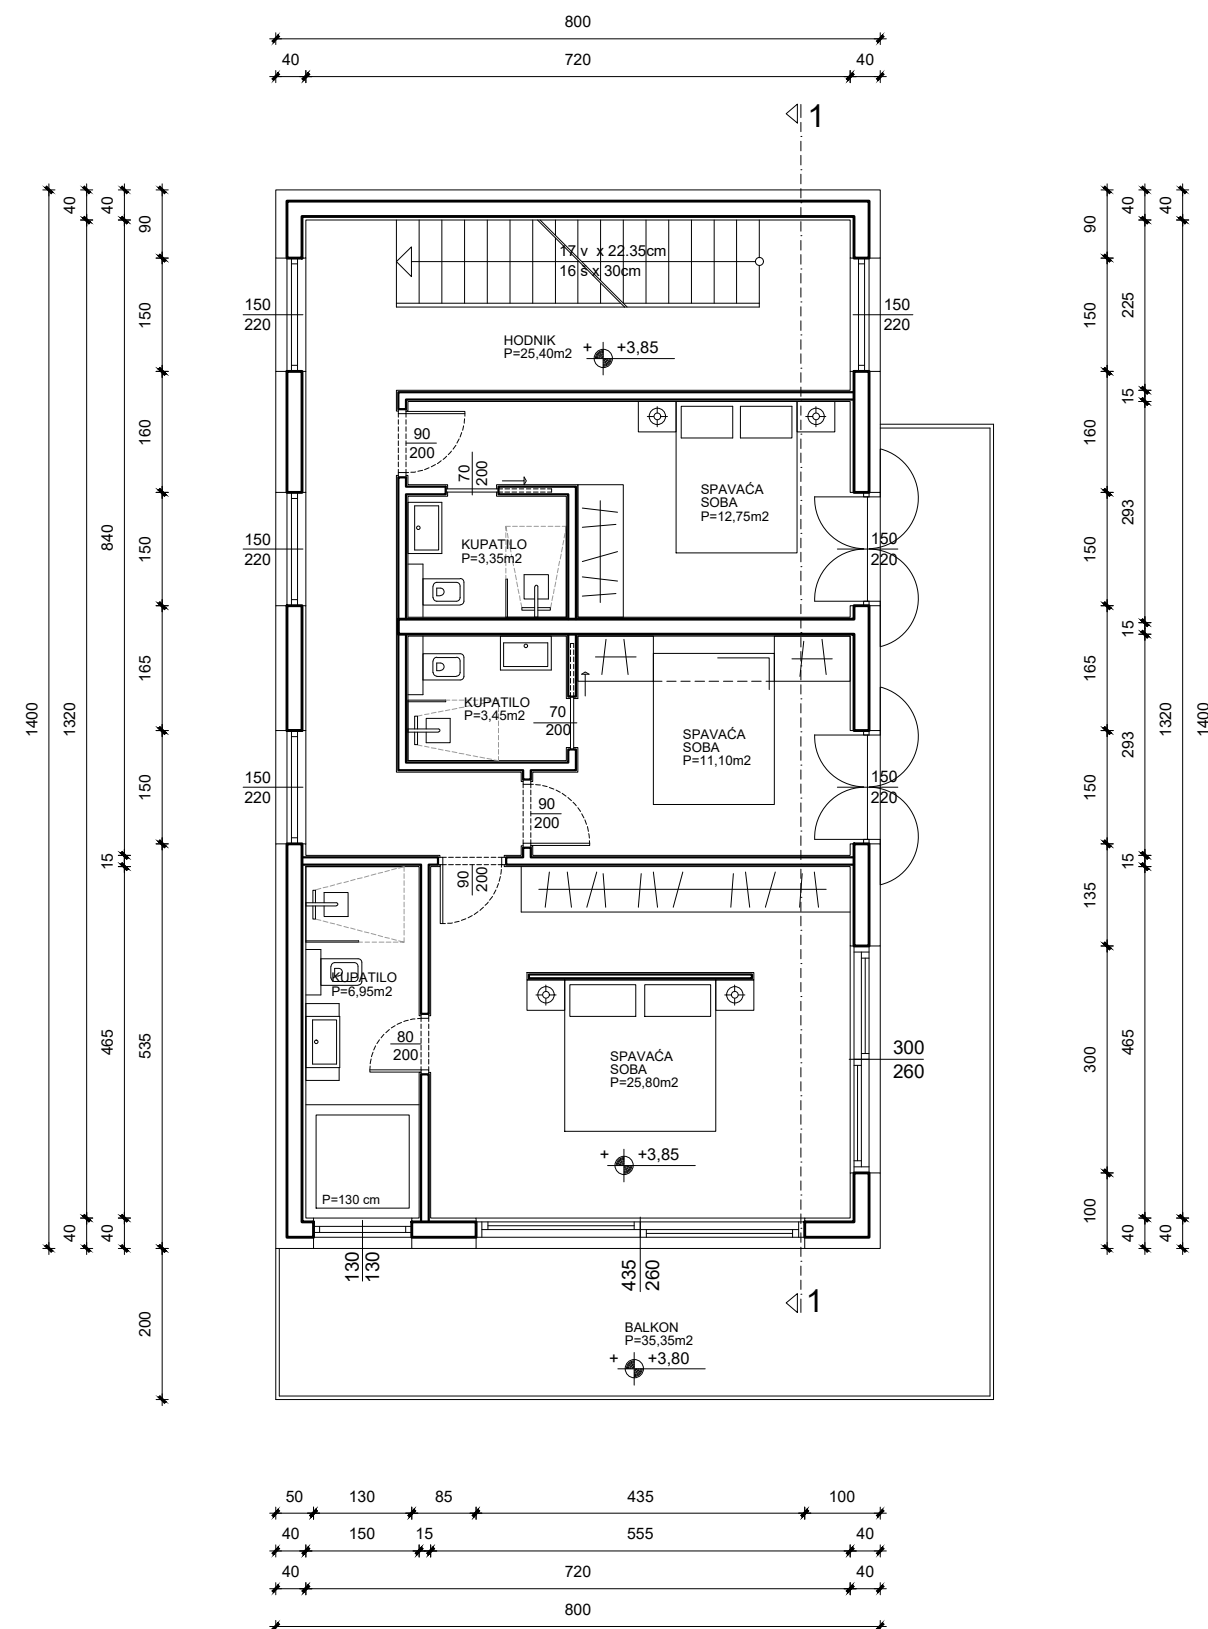

FAROS PROJEKT
d. o. o.

JELSA 421, 21 465 JELSA, OTOK HVAR
OIB: 34349493771, HR75 23400091100145622
tel/fax 021-761-945, faros.pro@gmail.com


INVESTITOR: JURIŠIĆ BOŽIDAR I ROKO UKRINSKA ULICA 4 10 100 ZAGREB	DIREKTOR: JAKELIĆ TONI ARH.TEH.	FAZA PROJEKTA : IDEJNA SKICA
LOKACIJA: 21 460 STARI GRAD	PROJEKTANT: ČIZMOK DAMIR D.I.A.	PEČAT:
Č.ZGR.: DIO 7383/3 K.O. STARI GRAD	SURADNIK: ADELA DULČIĆ CARIĆ ARH. TEH.	
OBJEKT: STAMBENA GRAĐEVINA	DATUM: TRAVANJ, 2022 T.D: 13/22	MAJERILO: Mj1-100 LIST: 5.

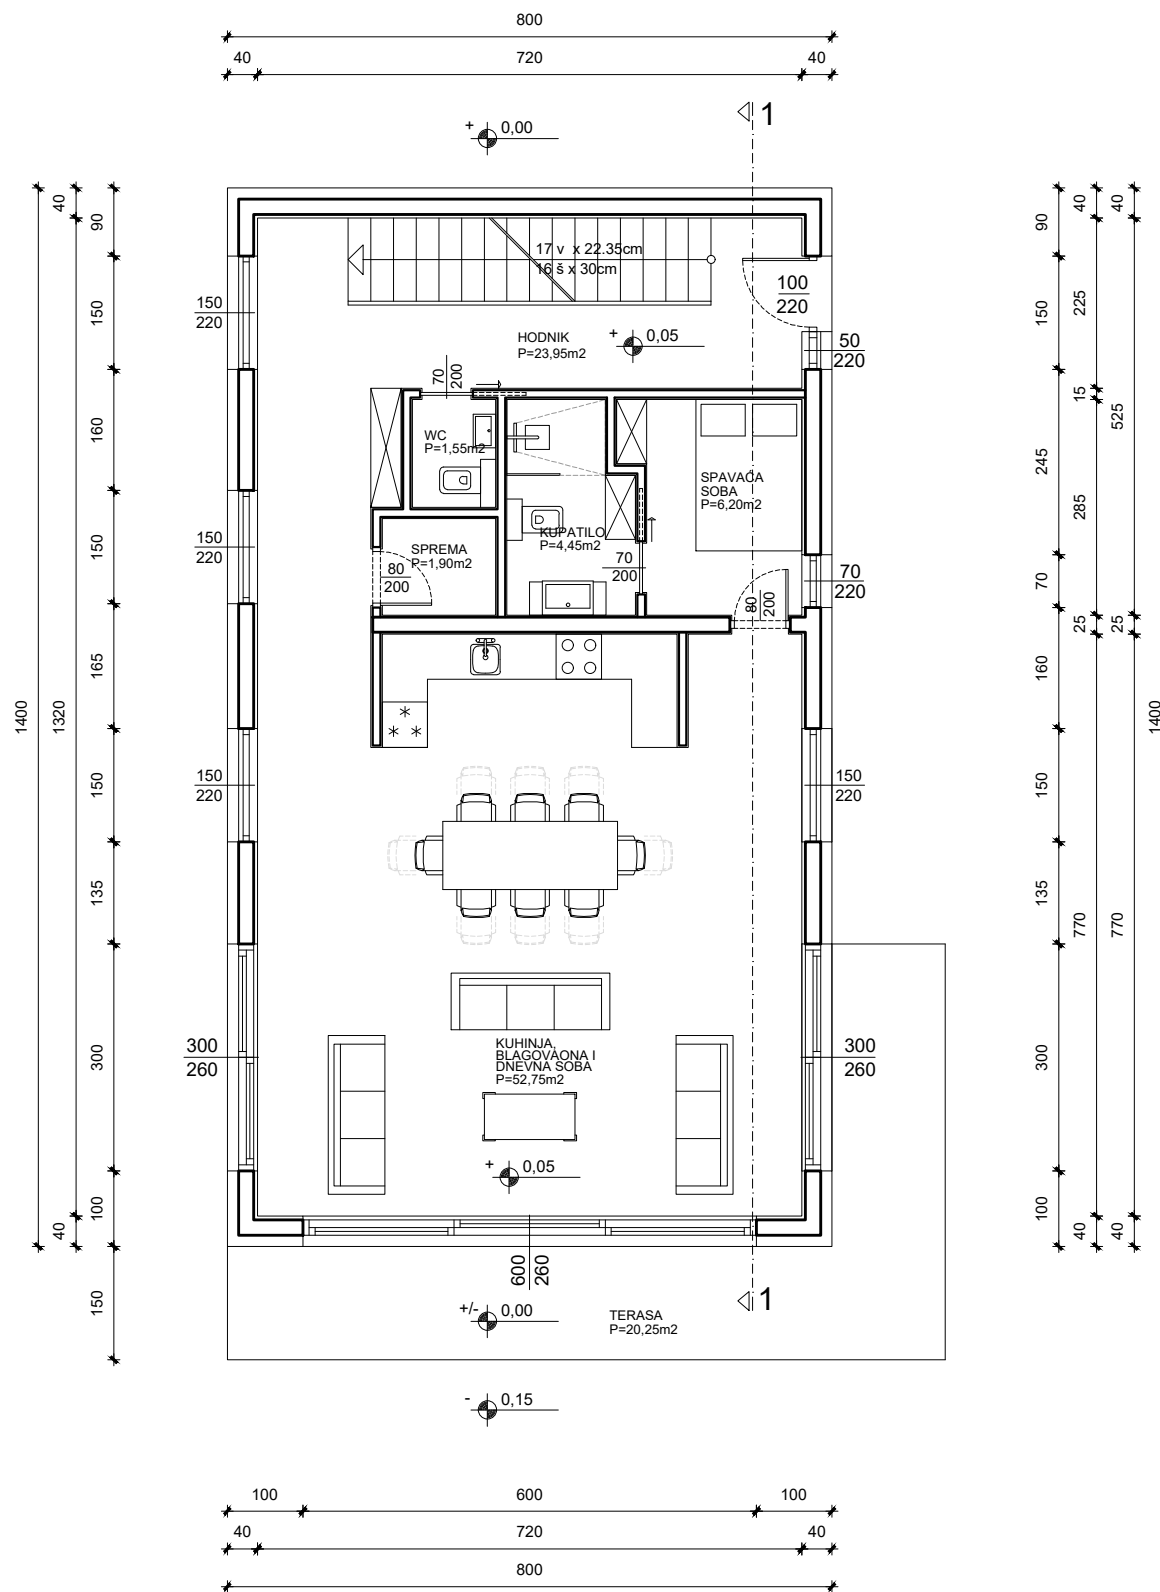

FAROS PROJEKT
d. o. o.

JELSA 421, 21 465 JELSA, OTOK HVAR
OIB:34349493771, HR75 23400091100145622
tel/fax 021-761-945, faros.pro@gmail.com

INVESTITOR: JURIŠIĆ BOŽIDAR I ROKO UKRINSKA ULICA 4 10 100 ZAGREB	DIREKTOR: JAKELIĆ TONI ARH.TEH.	FAZA PROJEKTA : IDEJNA SKICA
LOKACIJA: 21 460 STARI GRAD	PROJEKTANT: ČIZMOK DAMIR D.I.A.	PEČAT:
Č.ZGR.: DIO 7383/3 K.O. STARI GRAD	SURADNIK: ADELA DULČIĆ CARIĆ ARH. TEH.	
OBJEKT: STAMBENA GRAĐEVINA	DATUM: TRAVANJ, 2022 T.D.: 13/22	MAJERILO: Mj1-100 LIST: 4.

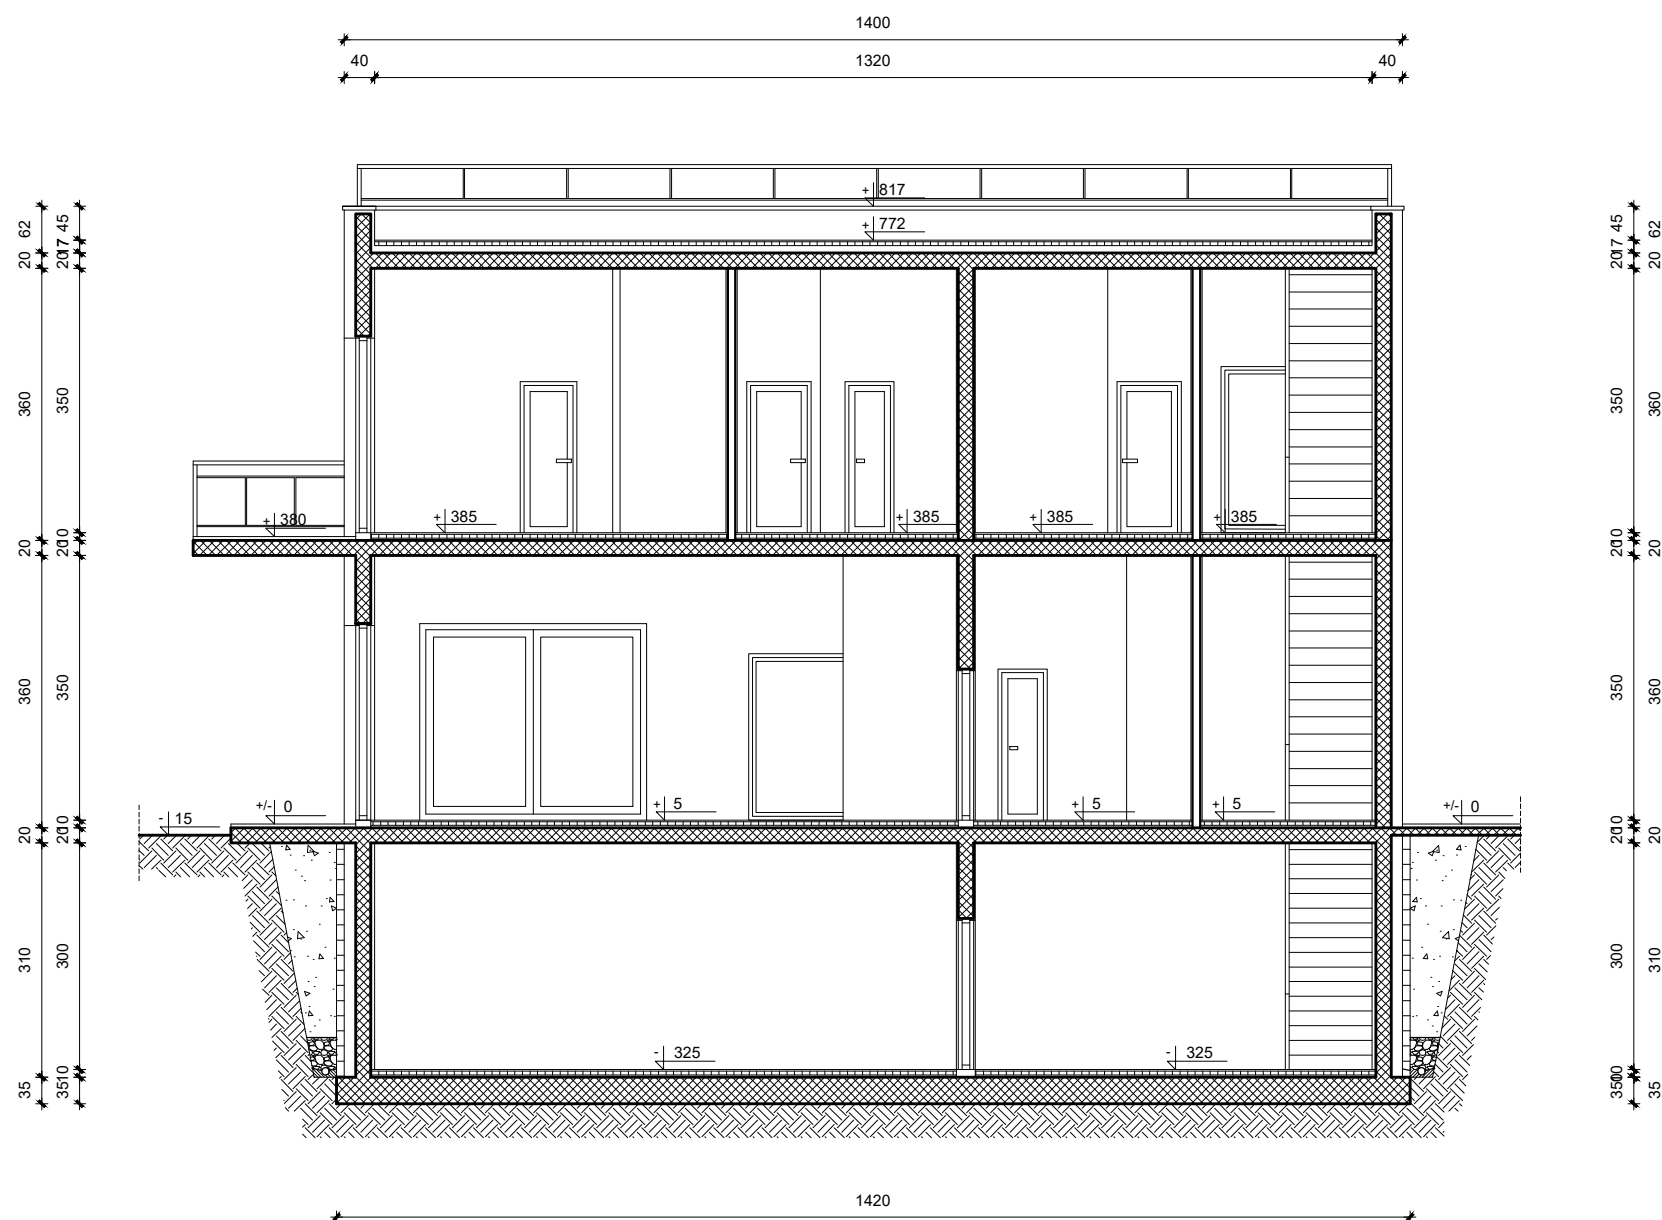


FAROS PROJEKT
d. o. o.


JELSA 421, 21 465 JELSA, OTOK HVAR
OIB: 34349493771, HR75 23400091100145622
tel/fax 021-761-945, faros.pro@gmail.com

INVESTITOR: JURIŠIĆ BOŽIDAR I ROKO UKRINSKA ULICA 4 10 100 ZAGREB	DIREKTOR: JAKELIĆ TONI ARH.TEH.	FAZA PROJEKTA : IDEJNA SKICA
LOKACIJA: 21 460 STARI GRAD	PROJEKTANT: ČIZMOK DAMIR D.I.A.	PEČAT:
Č.ZGR.: DIO 7383/3 K.O. STARI GRAD	SURADNIK: ADELA DULČIĆ CARIĆ ARH. TEH.	
OBJEKT: STAMBENA GRADEVINA	DATUM: TRAVANJ, 2022 T.D.: 13/22	MJERILO: Mj1-100 LIST: 7.

SJEVER

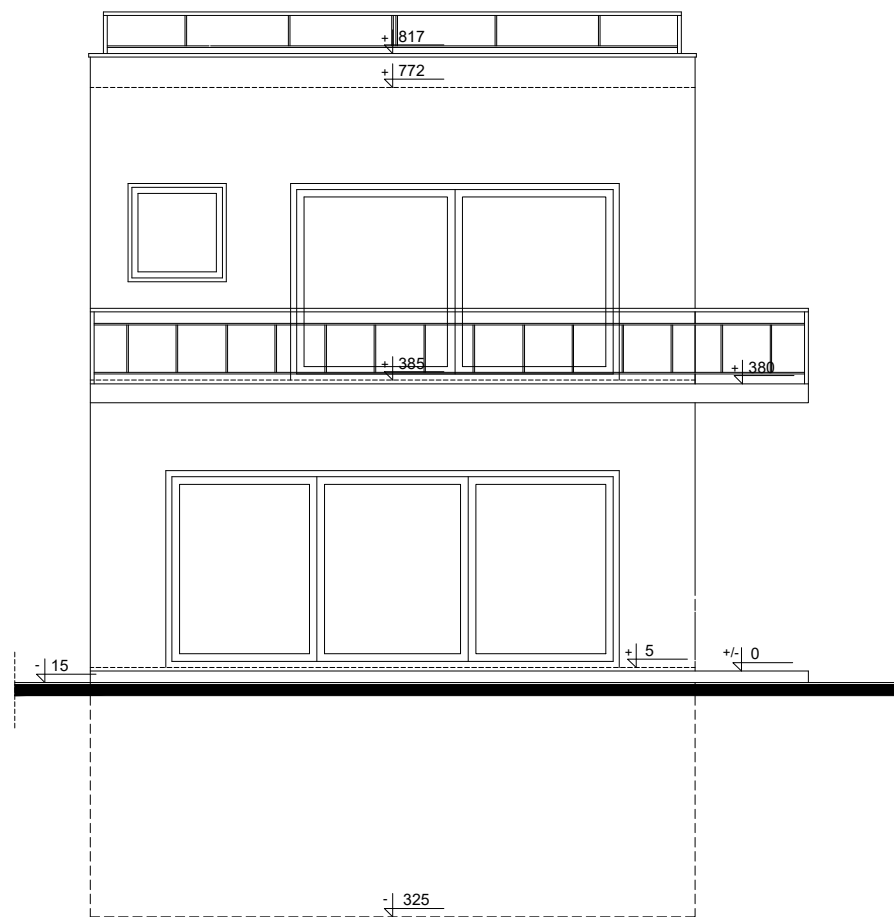

JUG

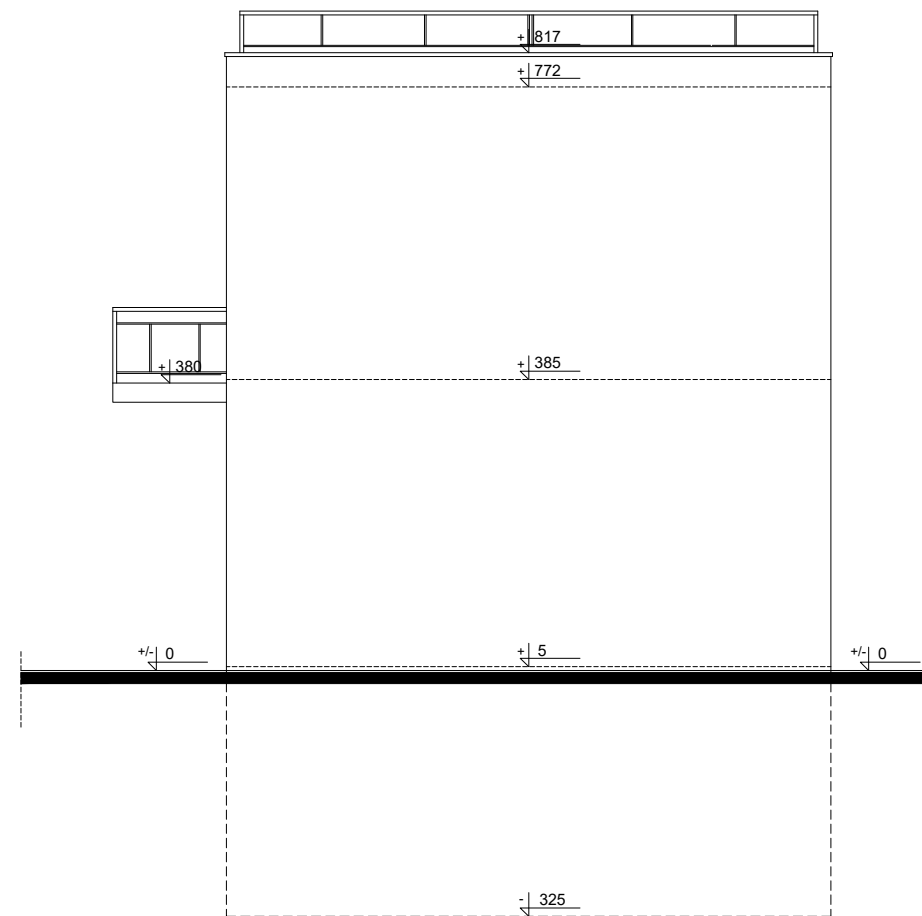

FAROS PROJEKT
d. o. o.

JELSA 421, 21 465 JELSA, OTOK HVAR
OIB:34349493771, HR75 23400091100145622
tel/fax 021-761-945, faros.pro@gmail.com

INVESTITOR: JURIŠIĆ BOŽIDAR I ROKO
UKRINSKA ULICA 4
10 100 ZAGREB

LOKACIJA: 21 460 STARI GRAD

Č.ZGR.: DIO 7383/3 K.O. STARI GRAD

OBJEKT: STAMBENA GRAĐEVINA

DATUM: TRAVANJ, 2022 T.D.: 13/22

DIREKTOR: JAKELIĆ TONI ARH.TEH.

PROJEKTANT: ČIZMOK DAMIR D.I.A.

SURADNIK: ADELA DULČIĆ CARIĆ
ARH. TEH.


MJERILO: Mj1-100 LIST: 8.

FAZA PROJEKTA :
IDEJNA SKICA

PEČAT:


DAMIR ČIZMOK
dipl.ing.arh.
OVLASTENI ARHITEKT
A3/10

ISTOK

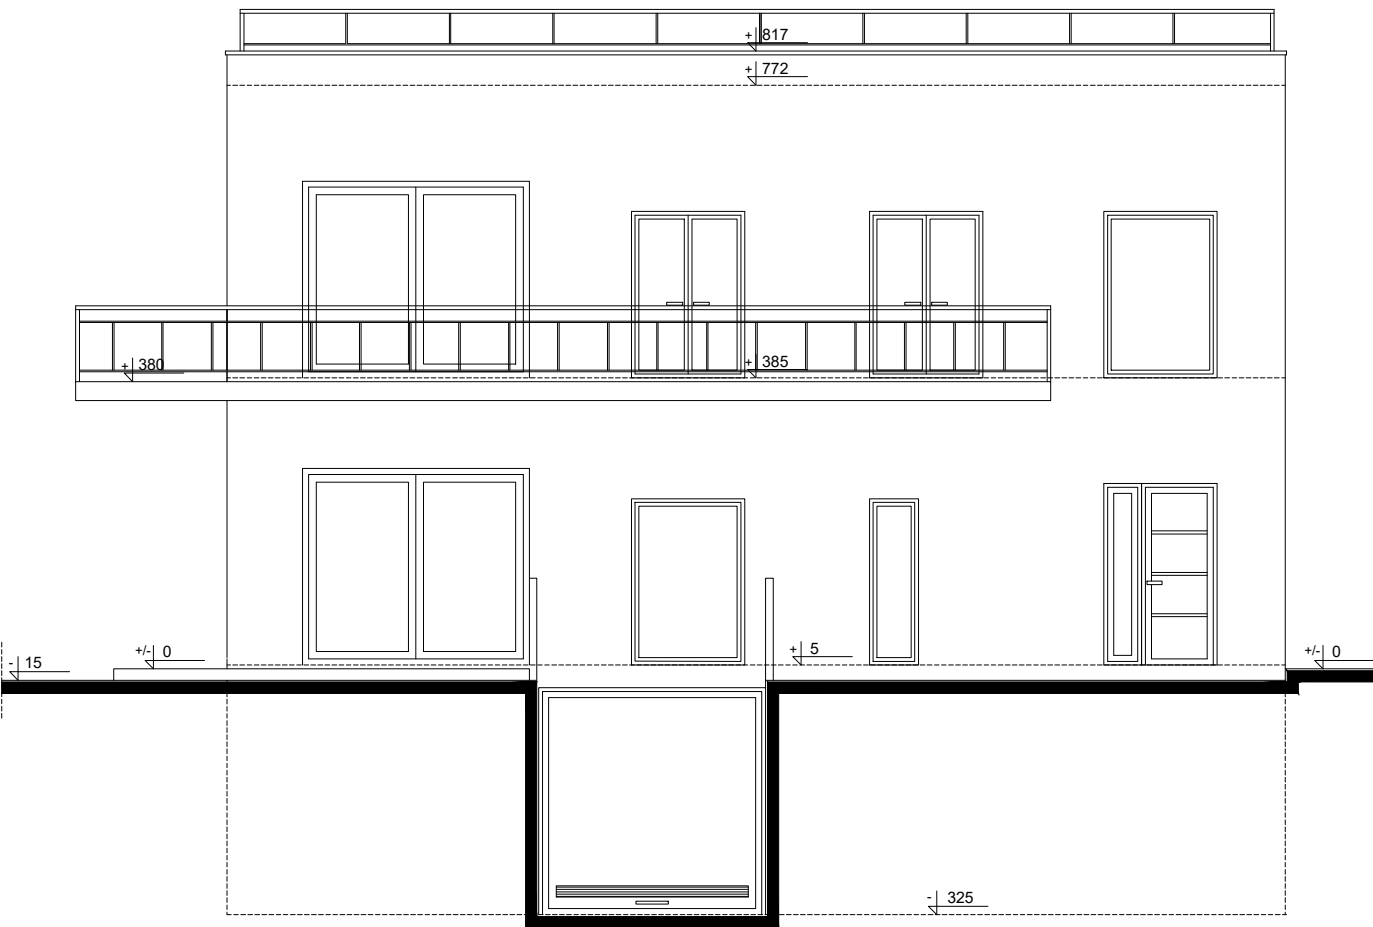

PROČELJA
Mj1-100

ZAPAD

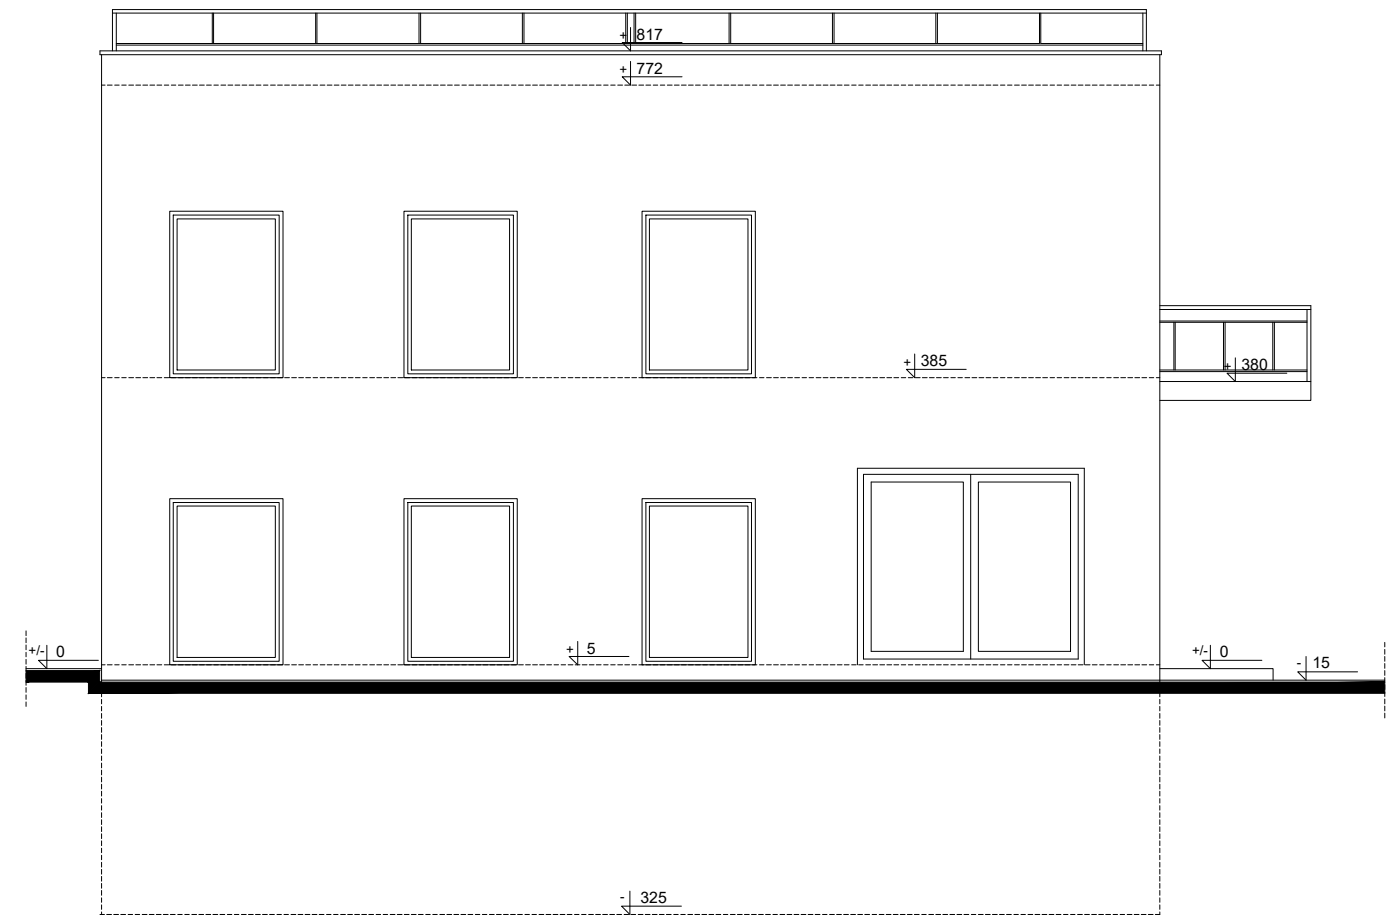

FAROS PROJEKT
d. o. o.

JELSA 421, 21 465 JELSA, OTOK HVAR
OIB: 34349493771, HR75 23400091100145622
tel/fax 021-761-945, faros.pro@gmail.com

INVESTITOR: JURIŠIĆ BOŽIDAR I ROKO UKRINSKA ULICA 4 10 100 ZAGREB	DIREKTOR: JAKELIĆ TONI ARH.TEH.	FAZA PROJEKTA : IDEJNA SKICA
LOKACIJA: 21 460 STARI GRAD	PROJEKTANT: ČIZMOK DAMIR D.I.A.	PEČAT:
Č.ZGR.: DIO 7383/3 K.O. STARI GRAD	SURADNIK: ADELA DULČIĆ CARIĆ ARH. TEH.	
OBJEKT: STAMBENA GRADEVINA	DATUM: TRAVANJ, 2022 T.D: 13/22	
MJERILO: Mj1-100	LIST: 9.	