



TLOCRT GARAŽE
M 1:100




TLOCRT PRIZEMLJA
M 1:100

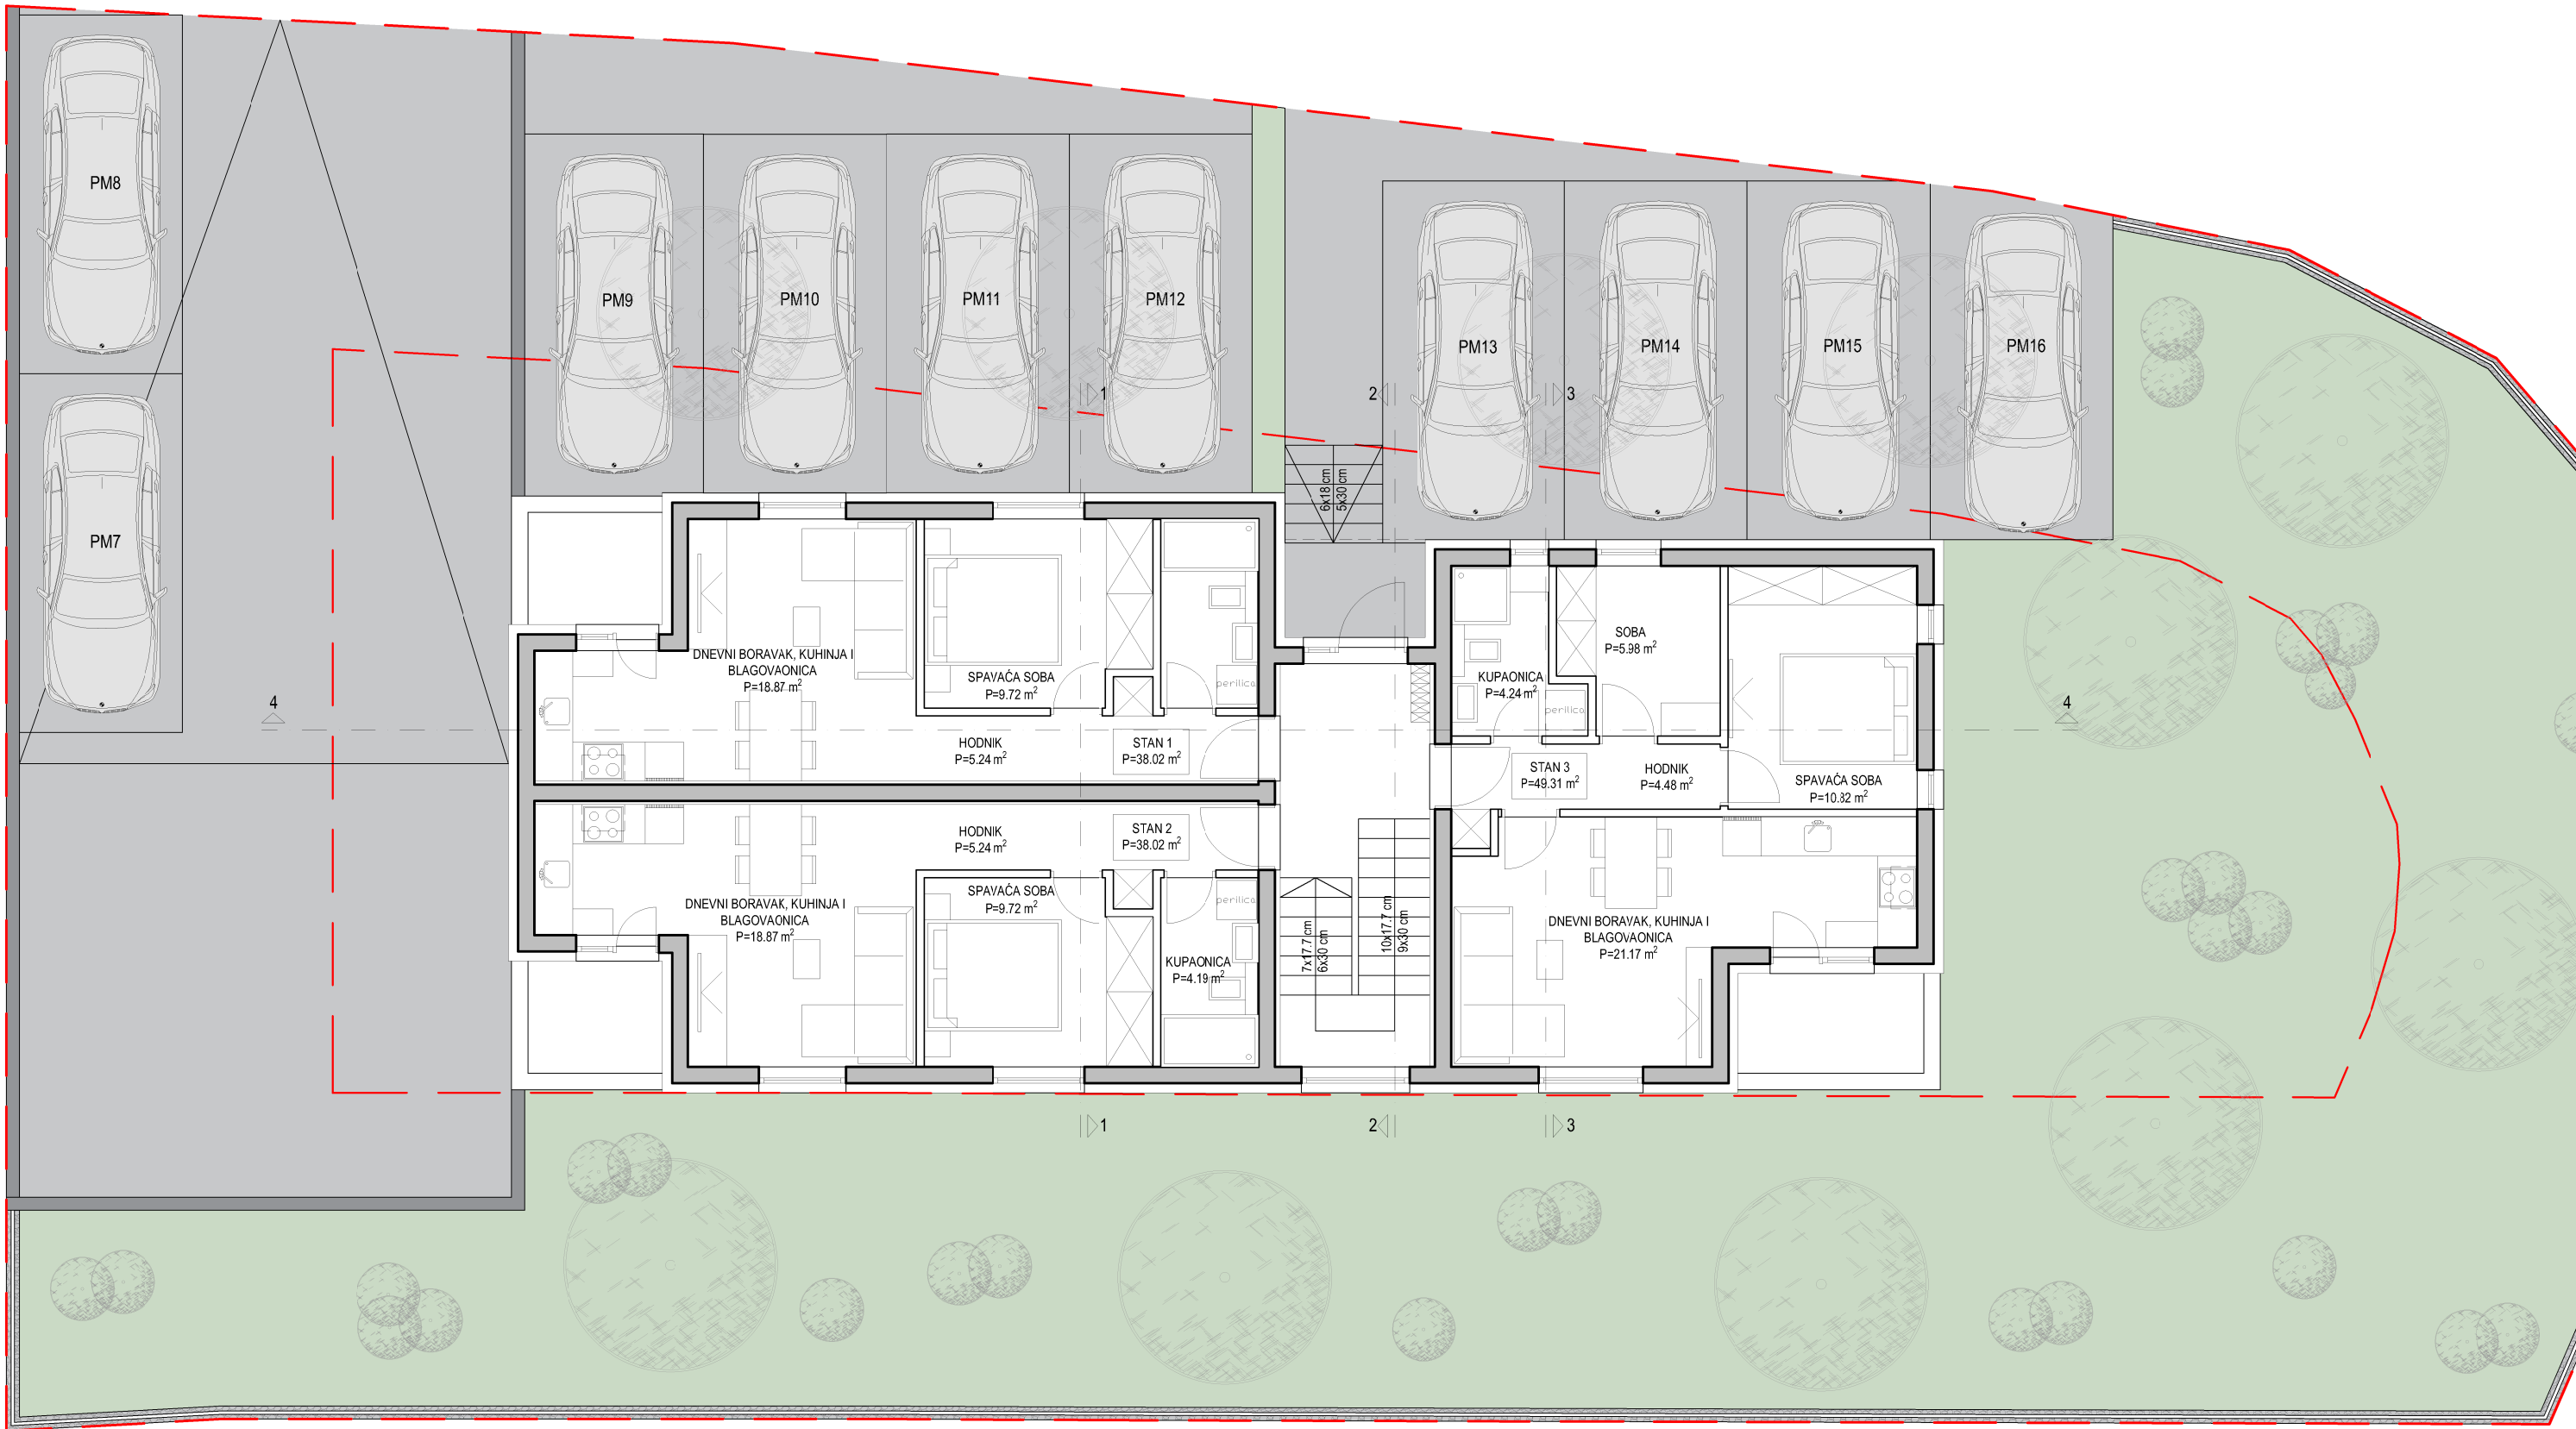


TLOCRT 1. KATA
M 1:100

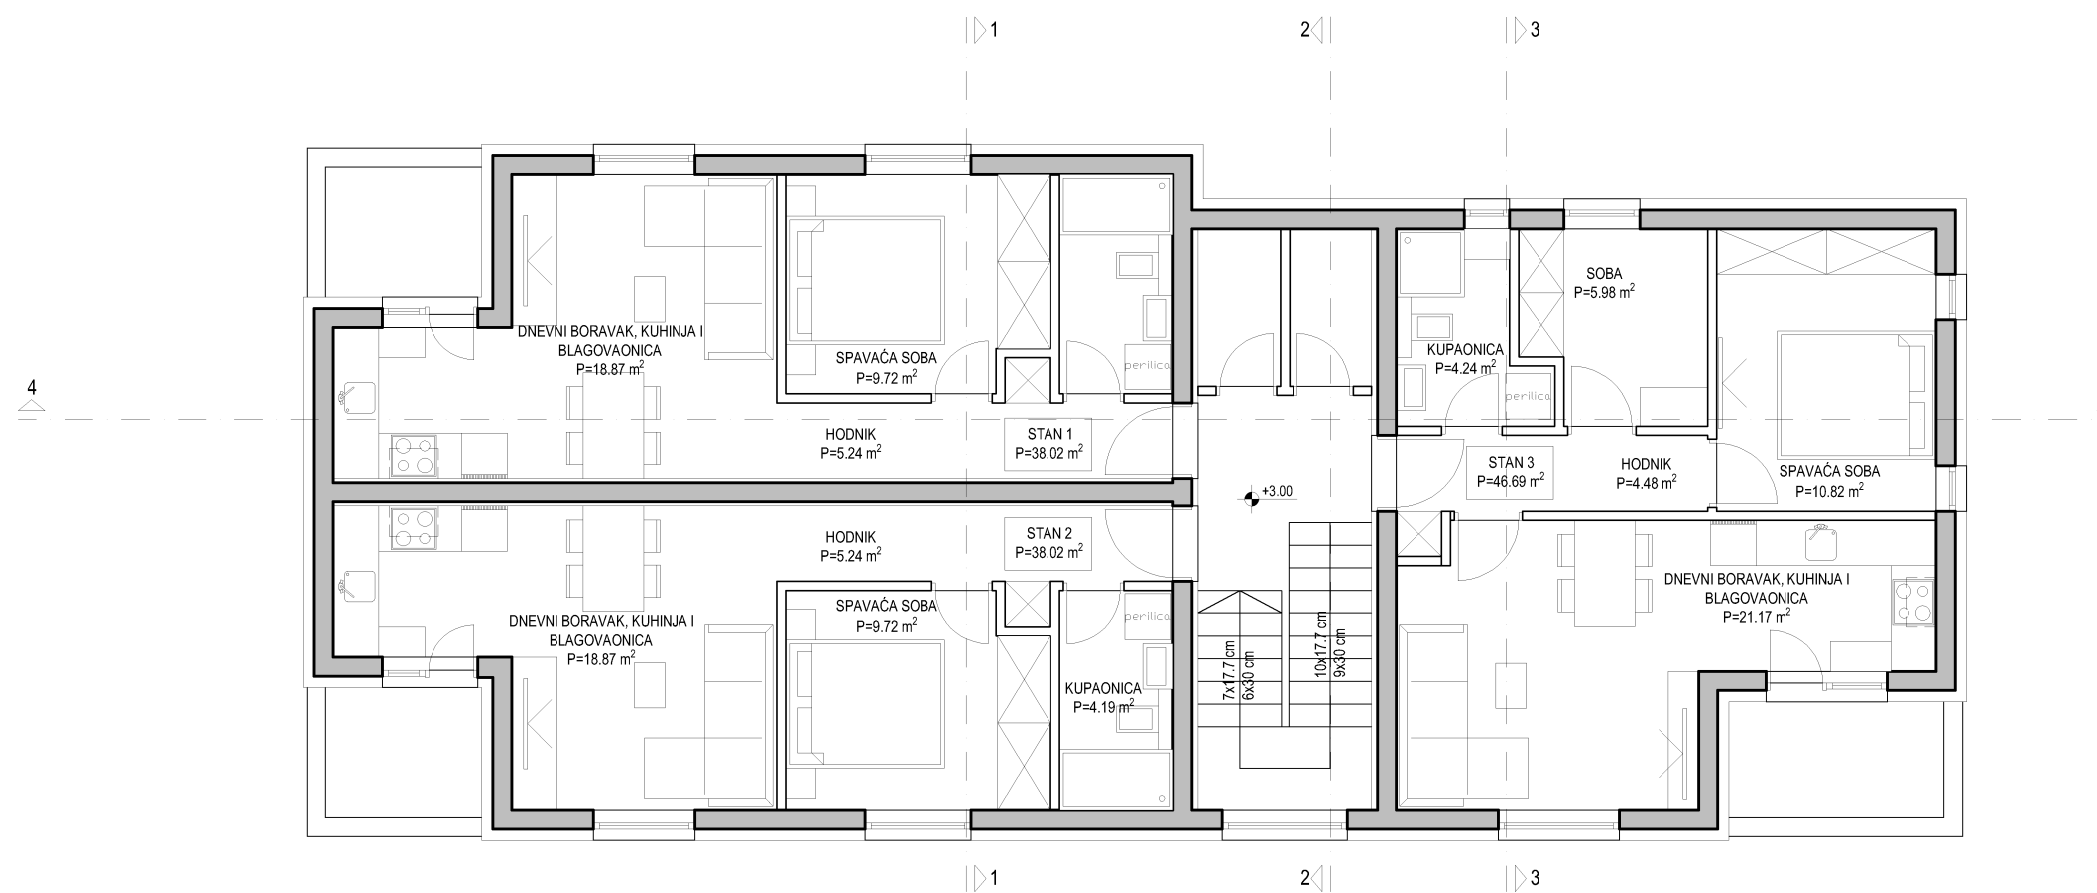

TLOCRT UVUČENOG KATA
M 1:100

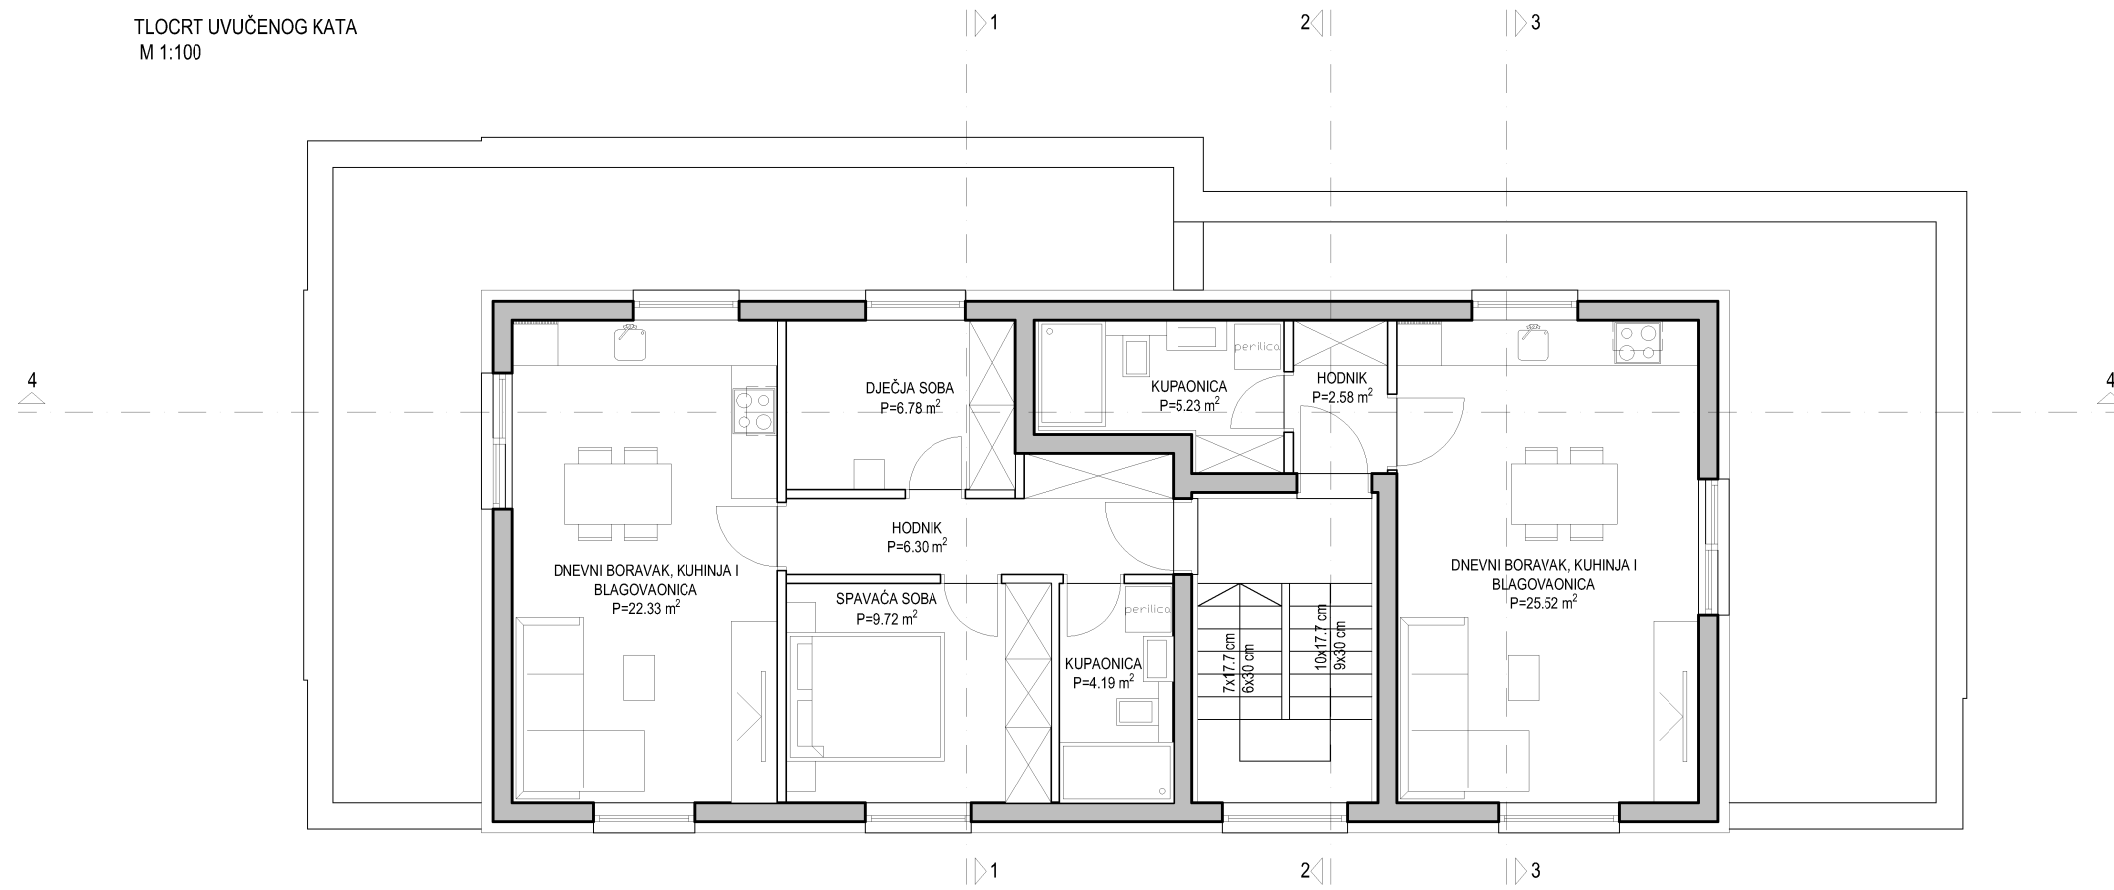


PRESJEK 1-1

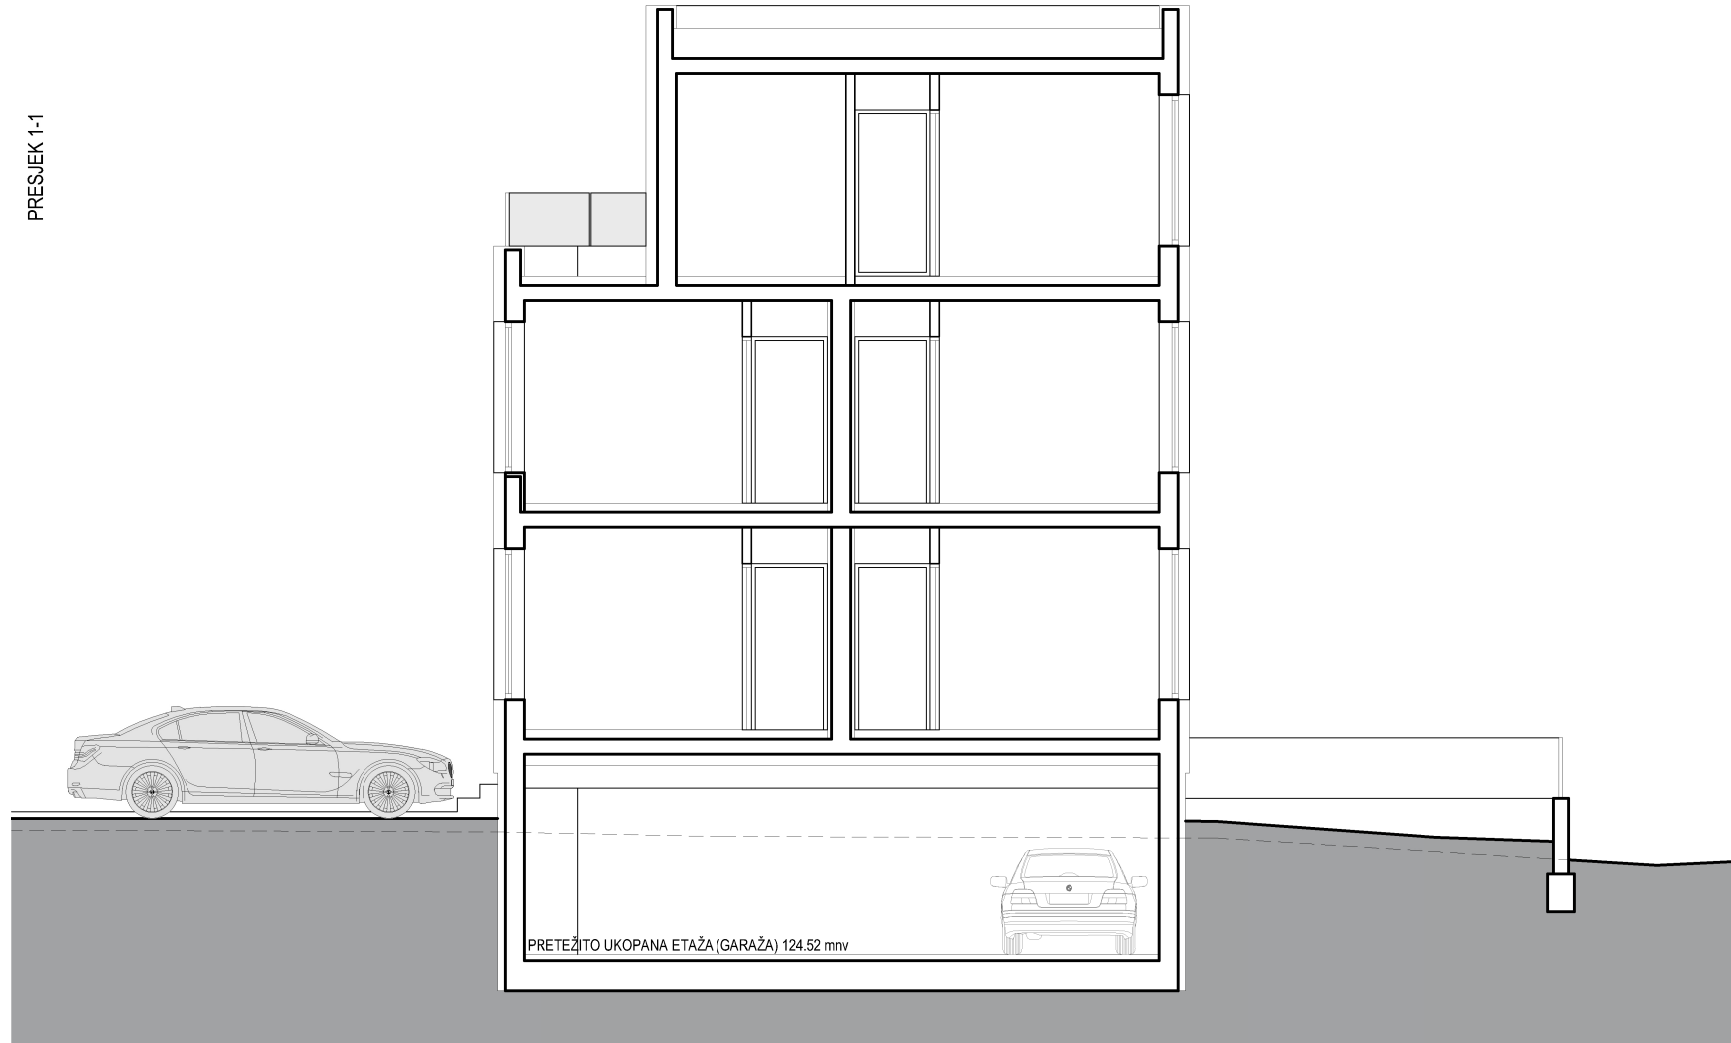

PRETEŽITO UKOPANA ETAŽA (GARAŽA) 124.52 m^{mv}


PRESJEK 4-4
M 1:100

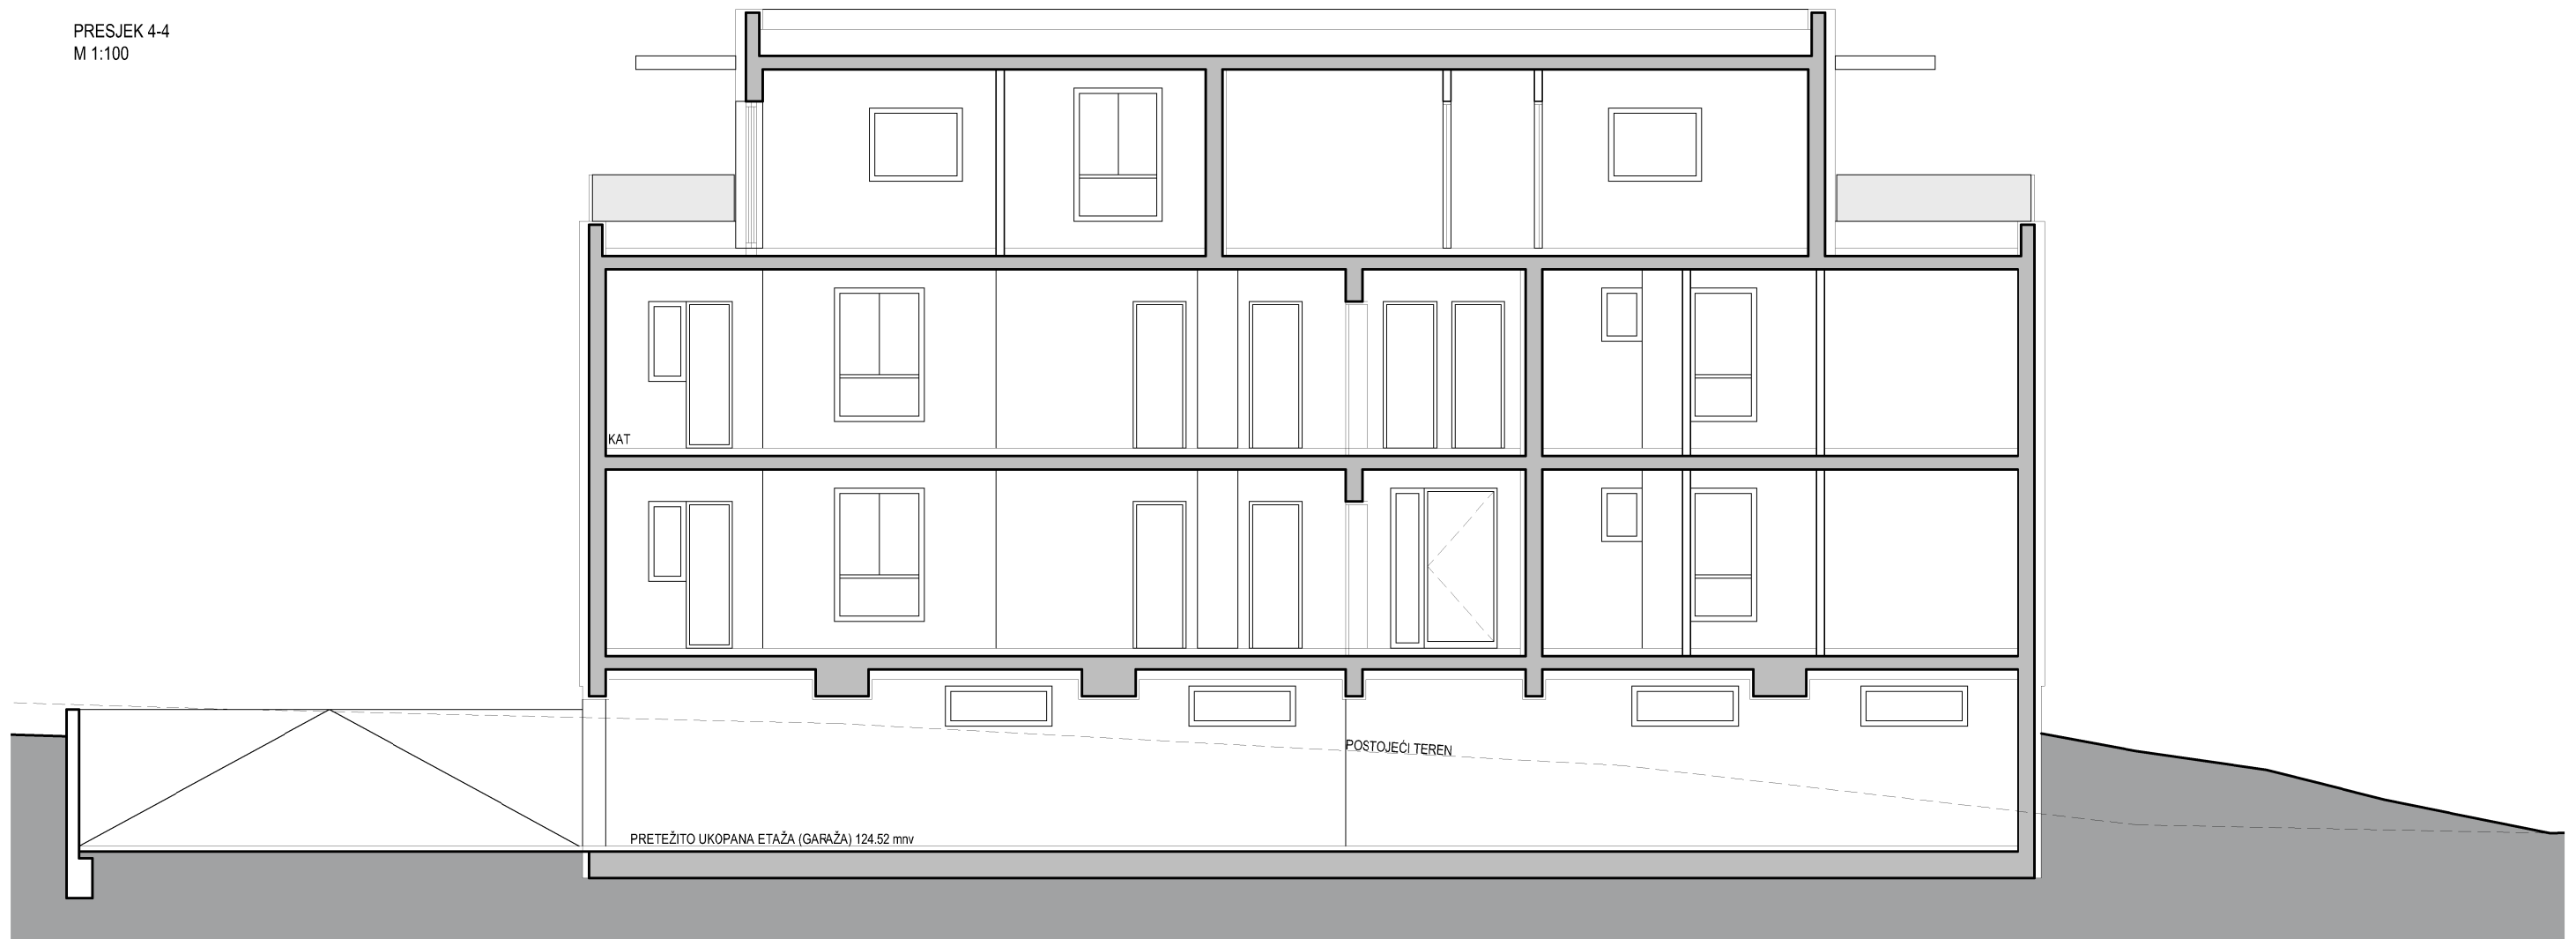


JUGOISTOČNO PROČELJE
M 1:100



JZ PROČELJE
M 1:100

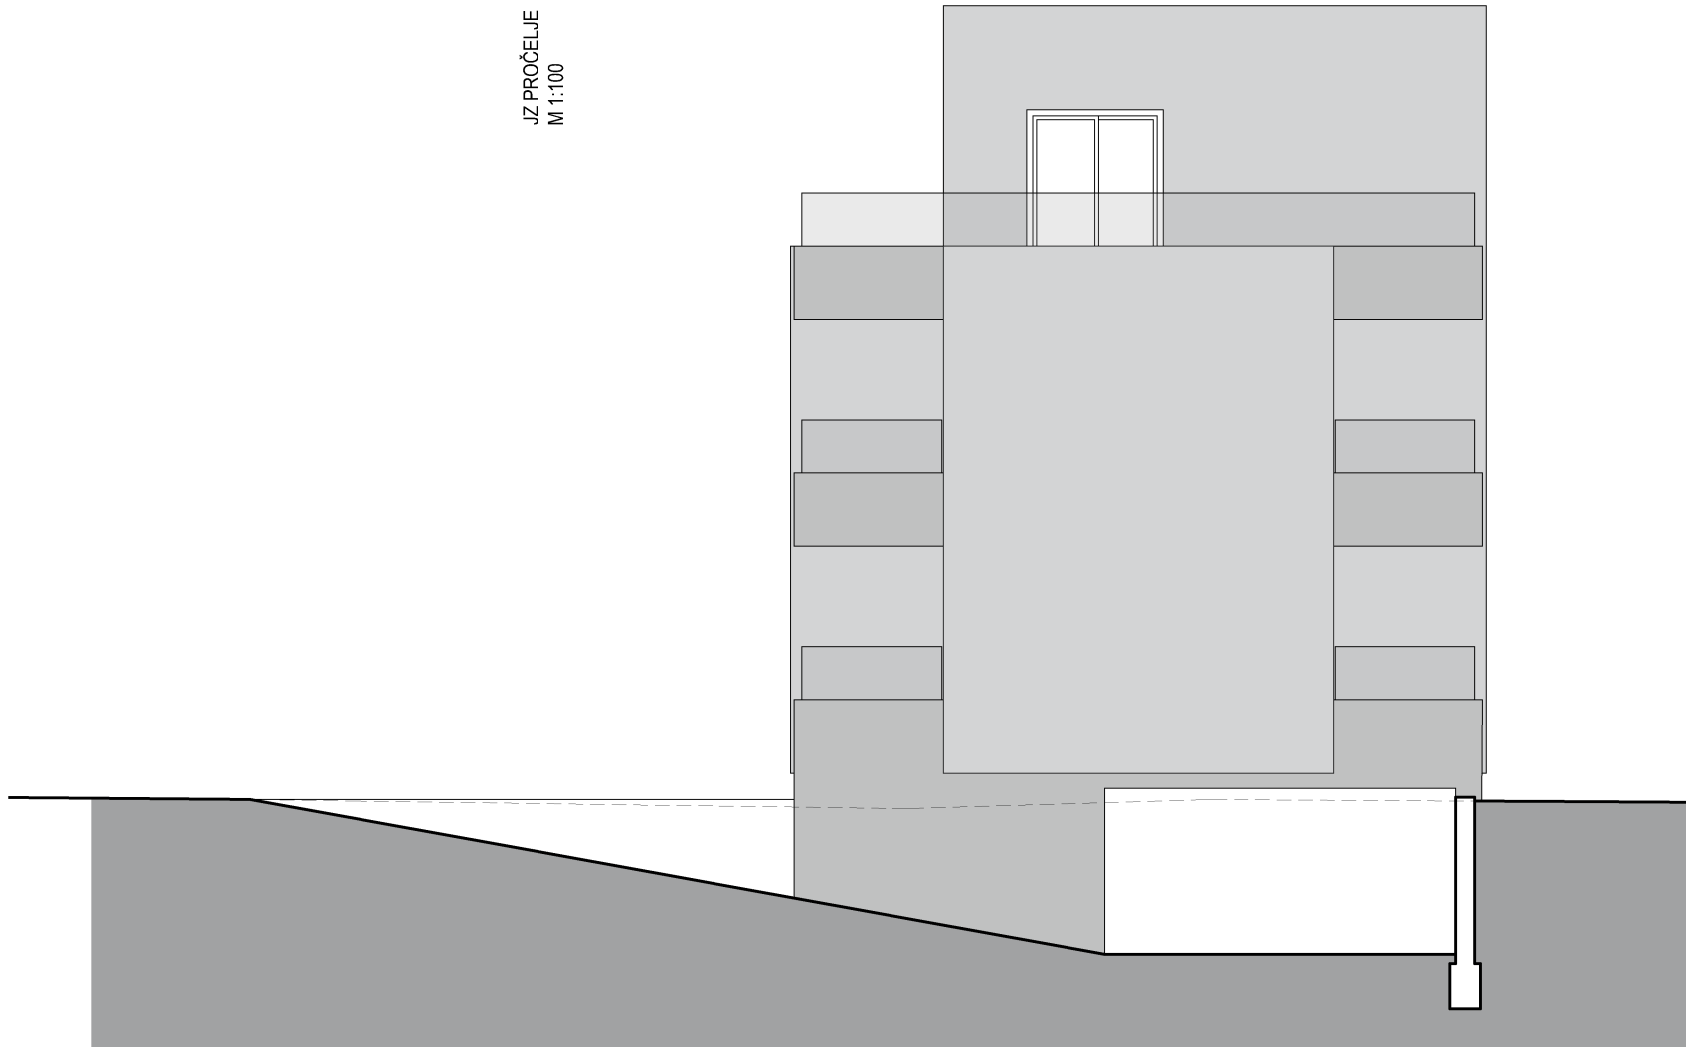

SI PROČELJE
M 1:100

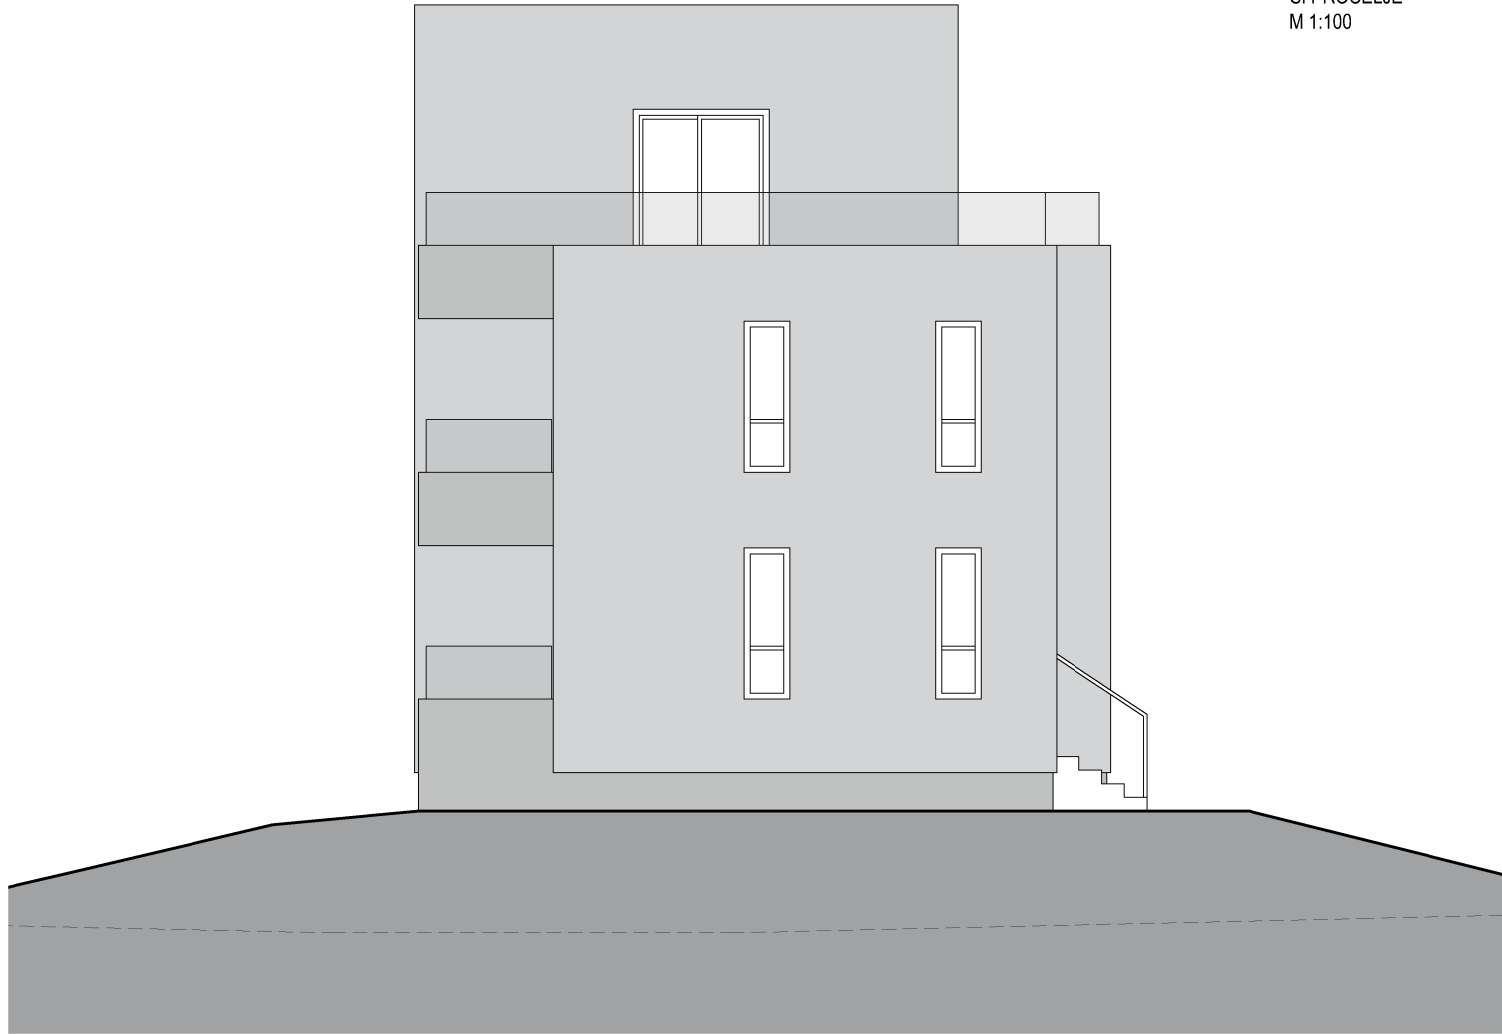

SJEVEROZAPADNO PROČELJE
M 1:100

