



TLOCRT PRIZEMLJA

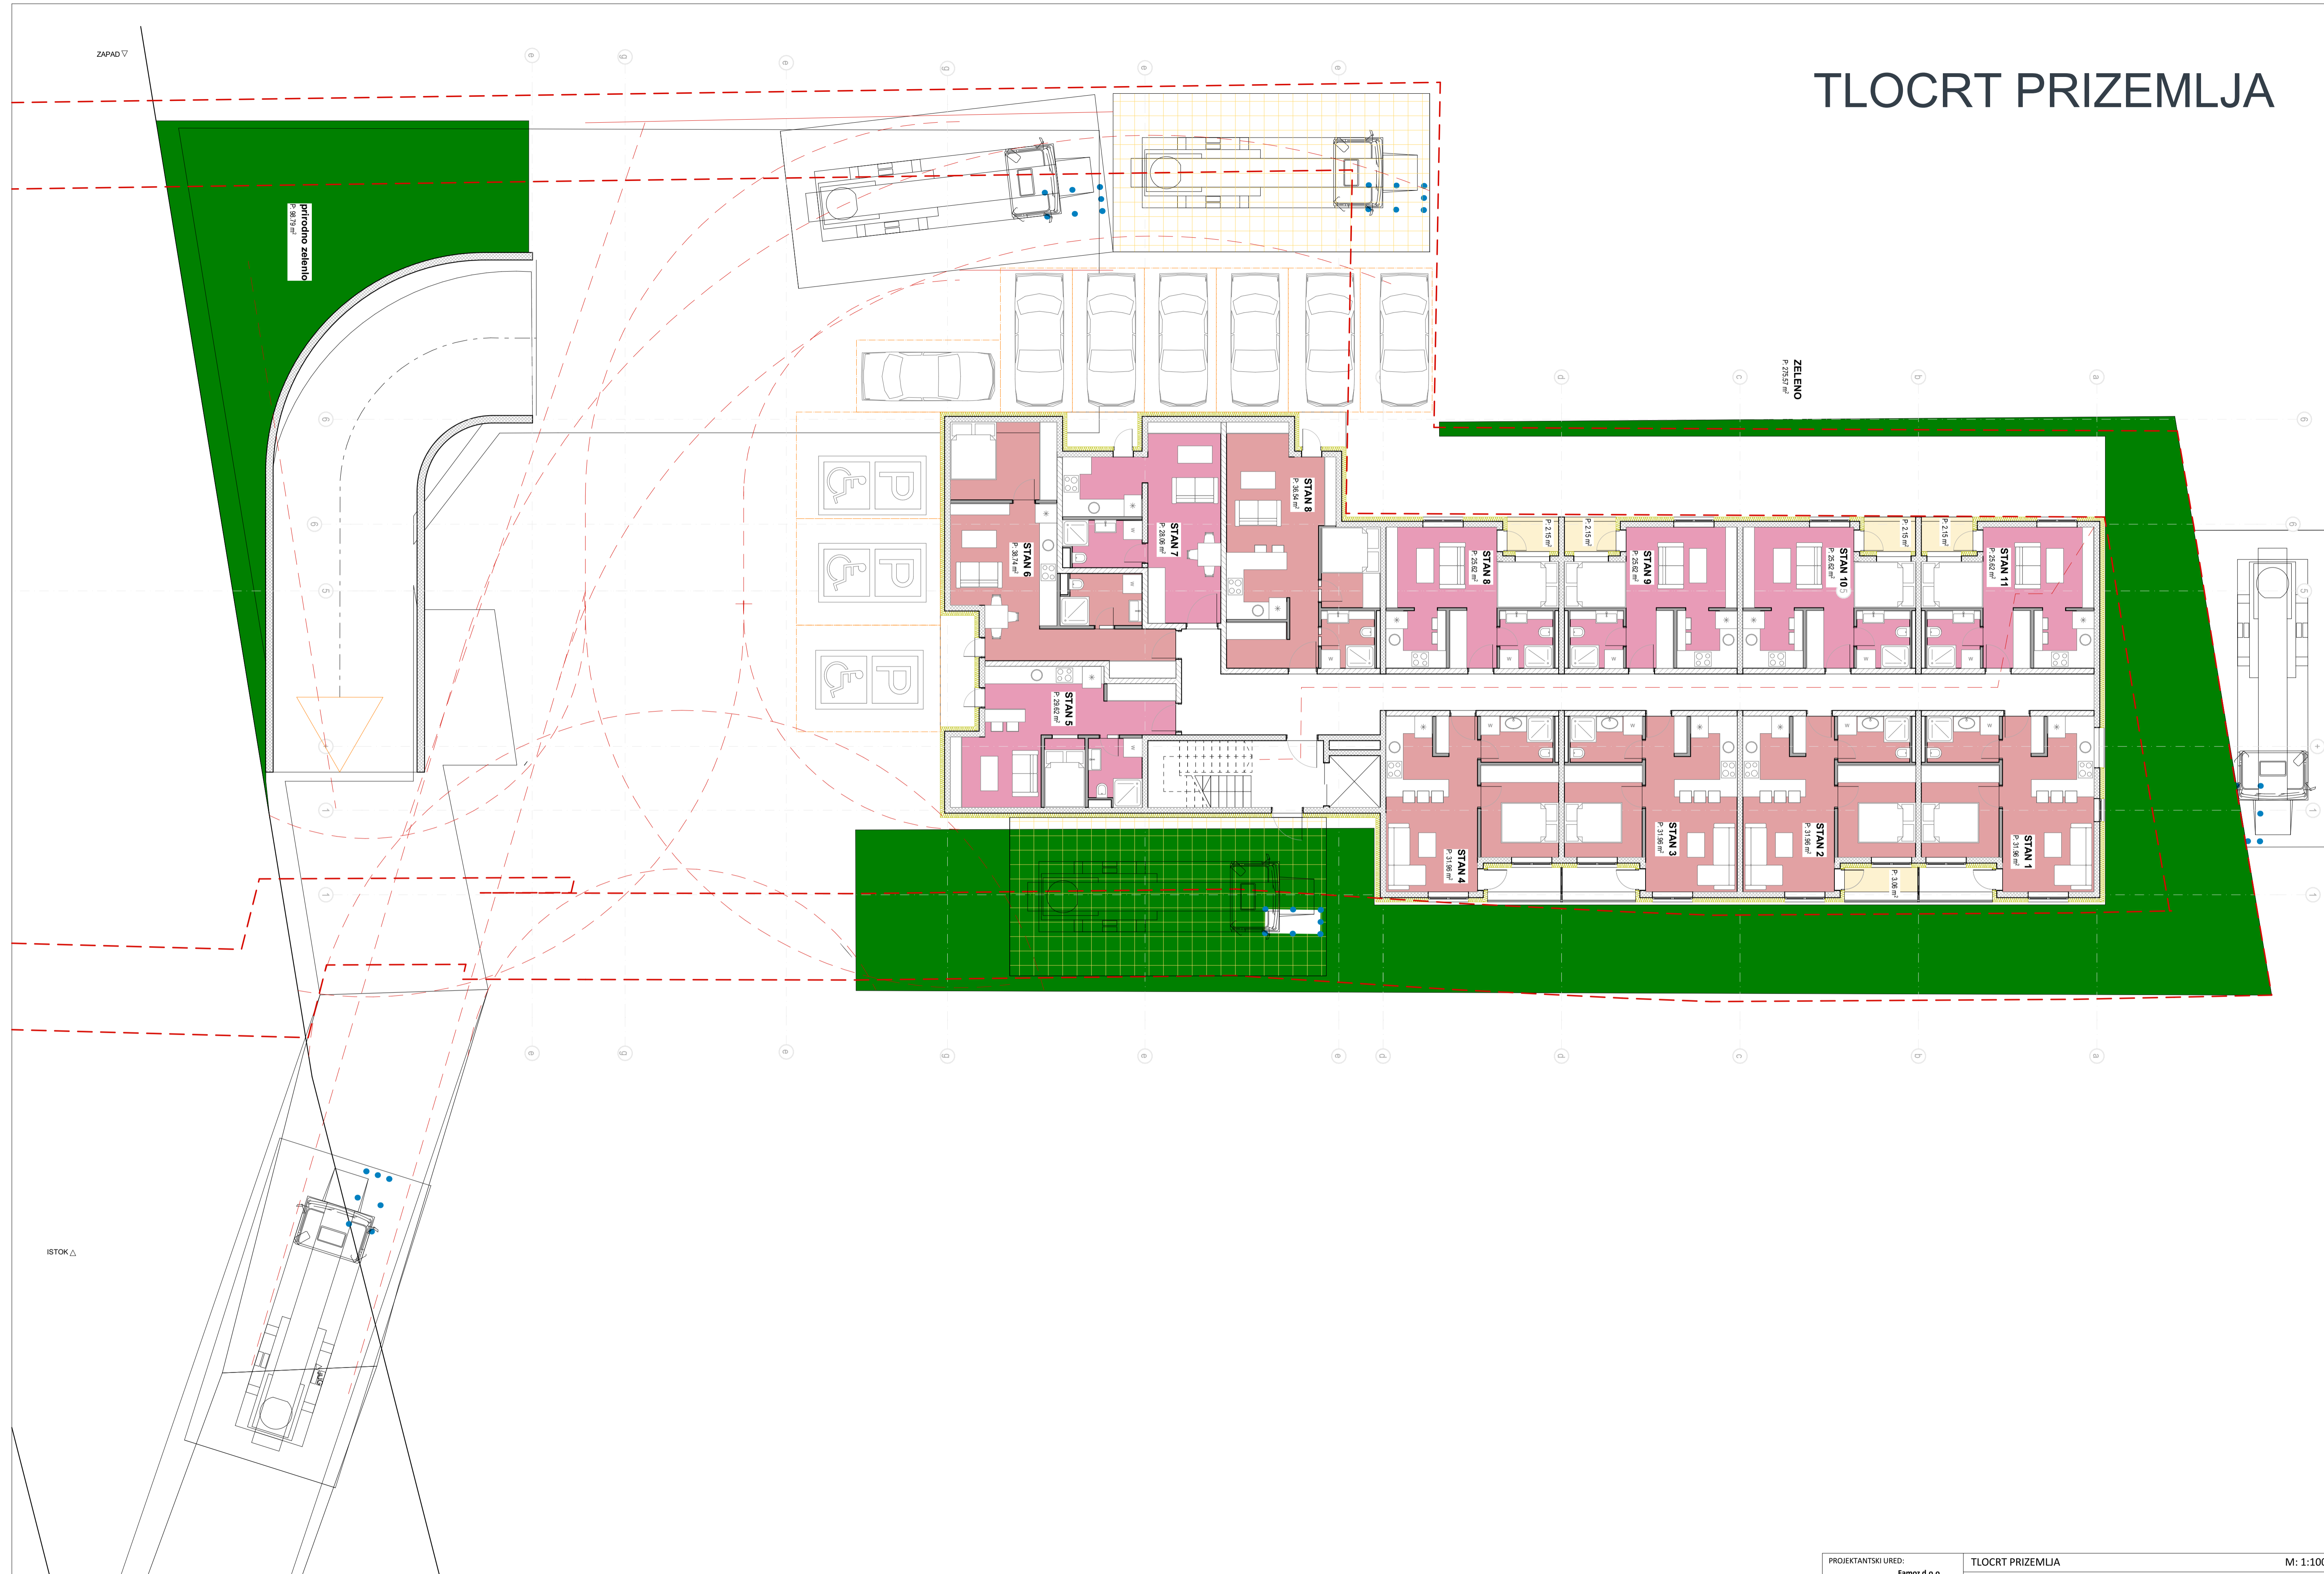

POVRŠINA BRUTO = 525 m²

PROJEKTANSKI URED:	Famoz d.o.o. Ul. Grada Vukovine 11, 10000 Zagreb, OIB: 39092952312	M: 1:100
INVESTITOR:	<ime, adresa, OIB>	IDEJNI PROJEKT
		TD: <TD>
		ZOP: <TD>-GP
		BRIZMIENE:
		<datum>
		4

1.12. KAT

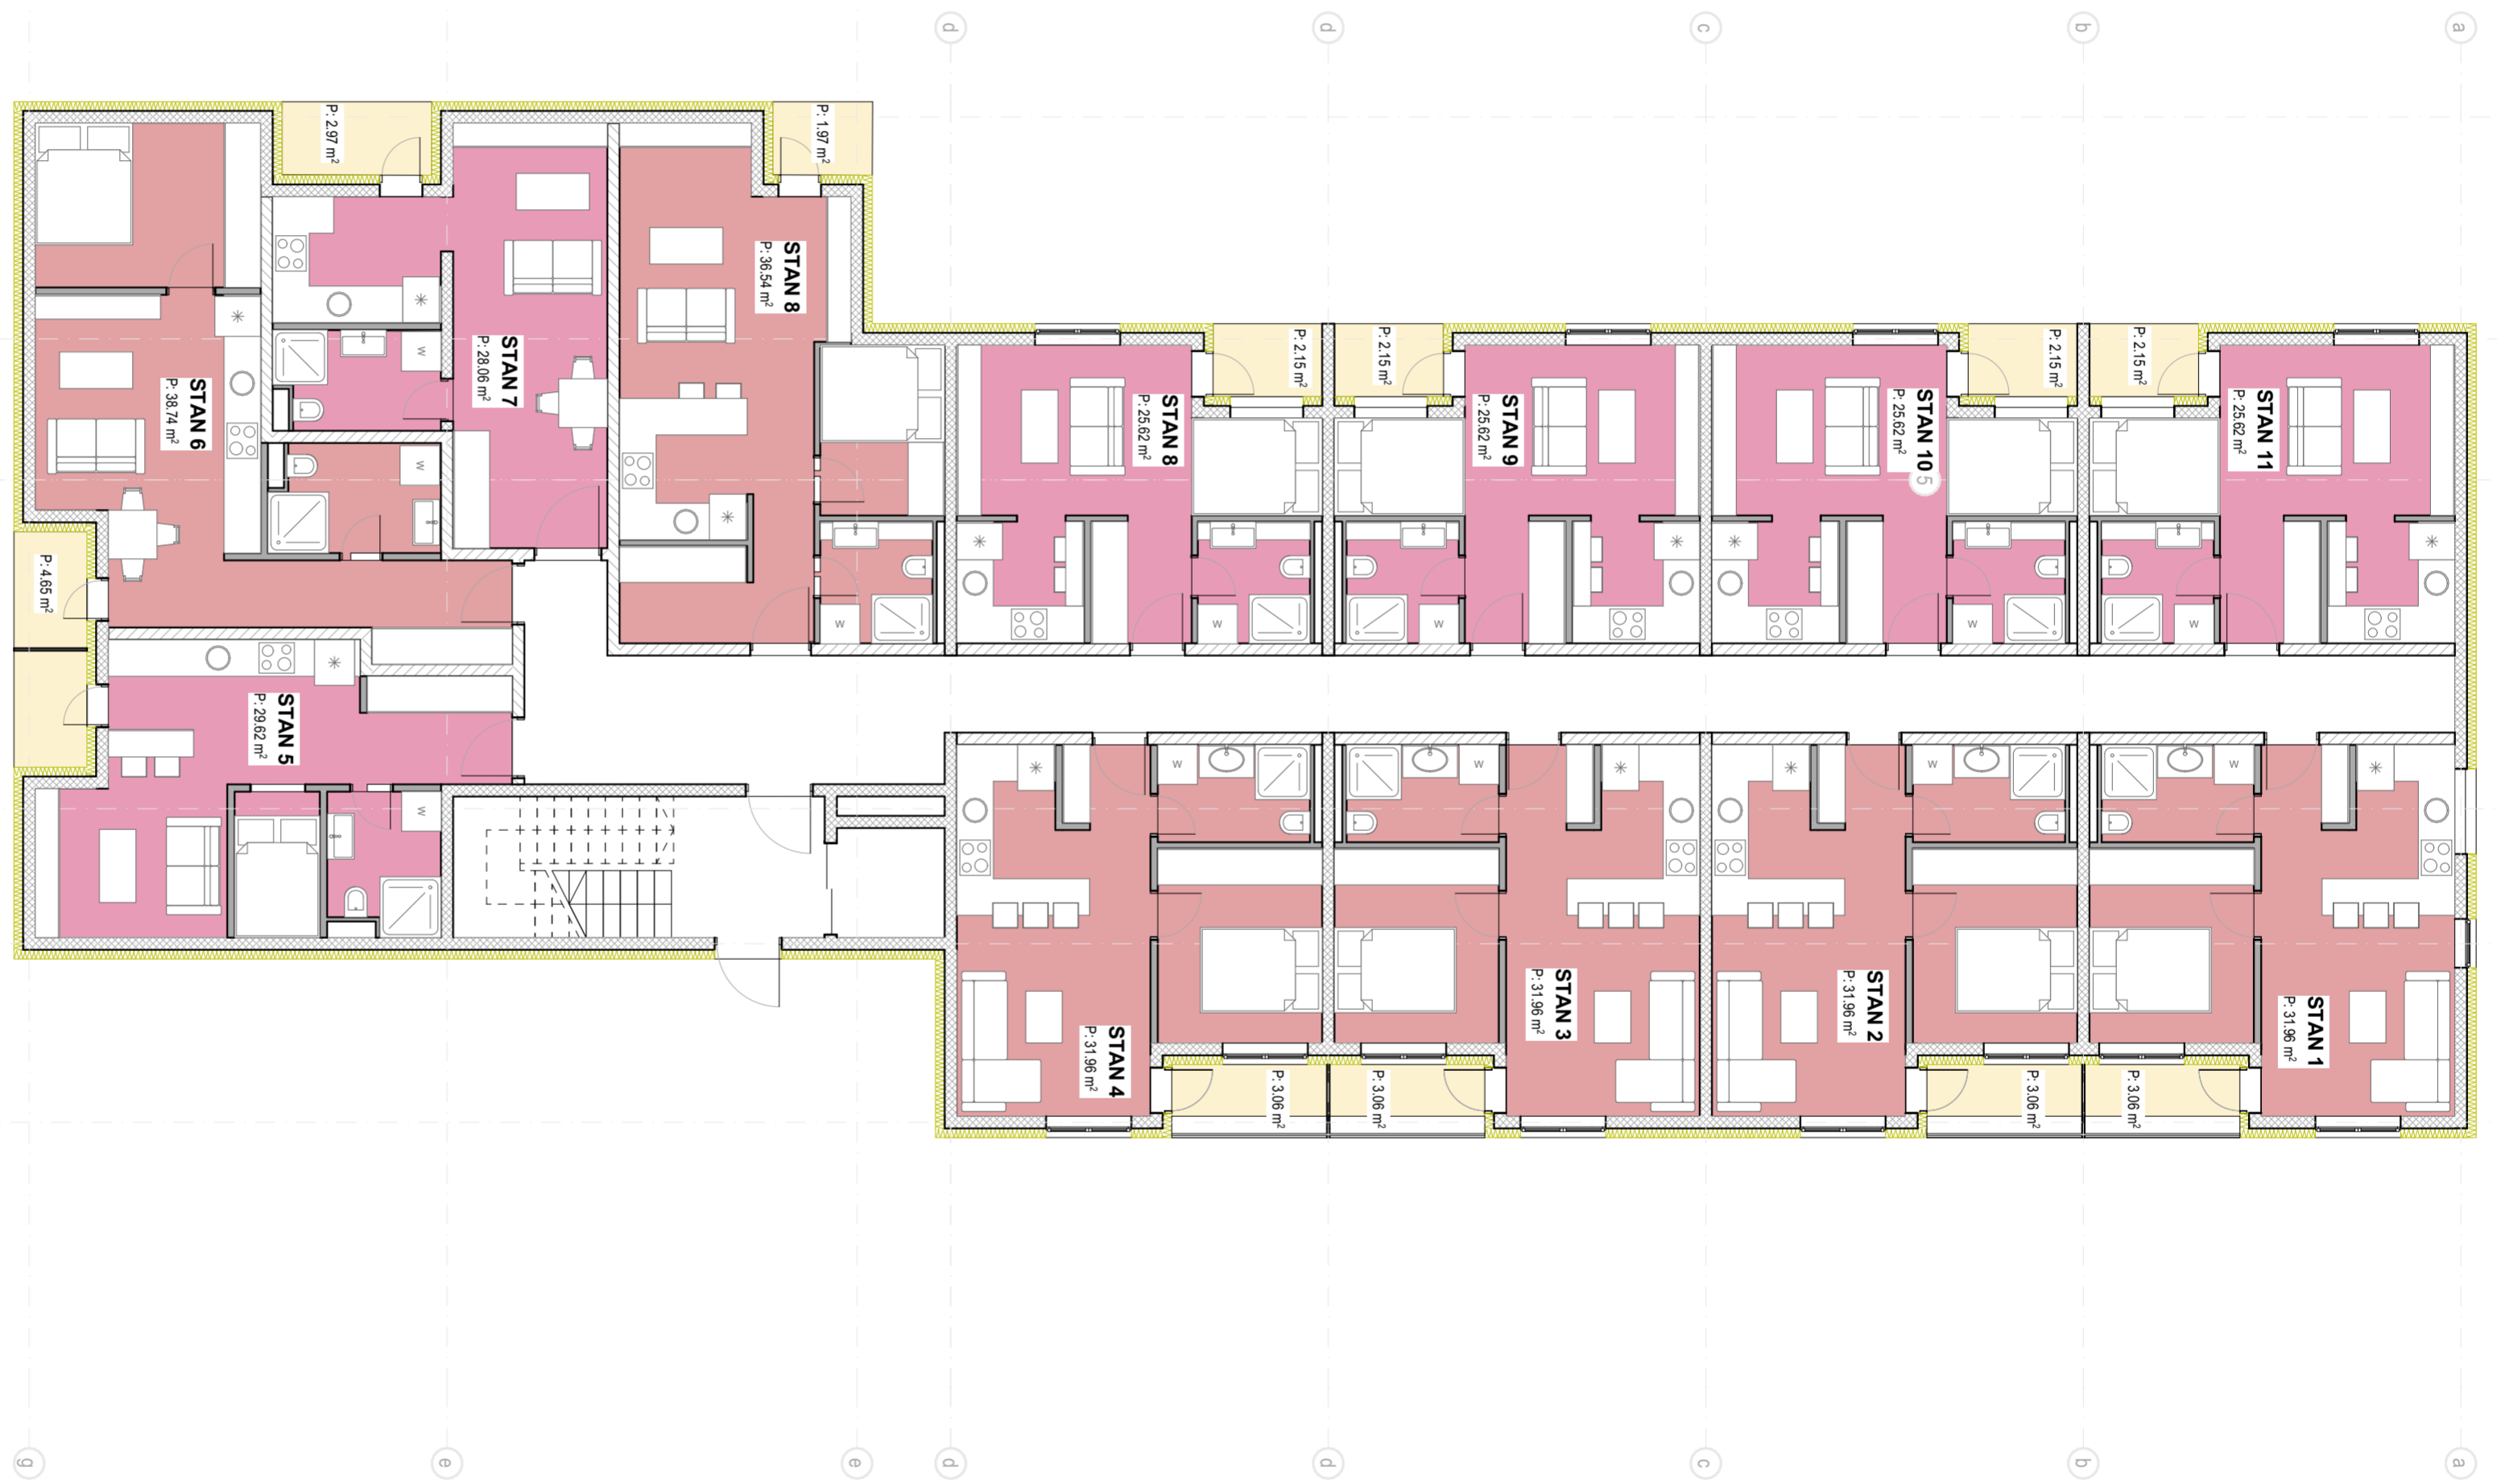

POVRŠINA BRUTO = 525 m²

PROJEKTANSKI URED: Famoz d.o.o. Ul. Grada Vukovara 11, 10000 Zagreb OIB: 39092952312	KARAKTERISTICNI KAT MAPA 1 - Arhitektonski projekt	M: 1:100 IDEJNI PROJEKT
INVESTITOR: <ime, adresa, OIB:>	NAZIV GRADEVINE: <naziv gradevine> LOKACIJA: <adresa> <adresa> KATAstarska ČESTICA: k.č. *** k.o. ***	TD: <TD> ZOP: <TD>-GP BR. IZMJENE:
	GLAVNI PROJEKTANT: <gl.projektant> SURADNICI: <suradnici>	<datum> 3


UVUČENI KAT

3.3. UVUČENI KAT




POVRŠINA BRUTO = 393m2


PROJEKTANTSKI URED: Famoz d.o.o. Ul. Grada Vukovara 11, 10000 Zagreb OIB: 39092952312	TLOCRT UVUČENOG KATA M: 1:100	
	MAPA 1 - Arhitektonski projekt IDEJNI PROJEKT	
INVESTITOR: <ime, adresa, OIB>	NAZIV GRADEVINE: <naziv gradevine>	TD: <TD>
	LOKACIJA: <adresa> <adresa>	ZOP: <TD>-GP
	KATASTARSKA ČESTICA: k.č. *** k.o. ***	BR. IZMJENE:
	GLAVNI PROJEKTANT: <gl.projektant>	<datum>
	SURADNICI: <suradnici>	5

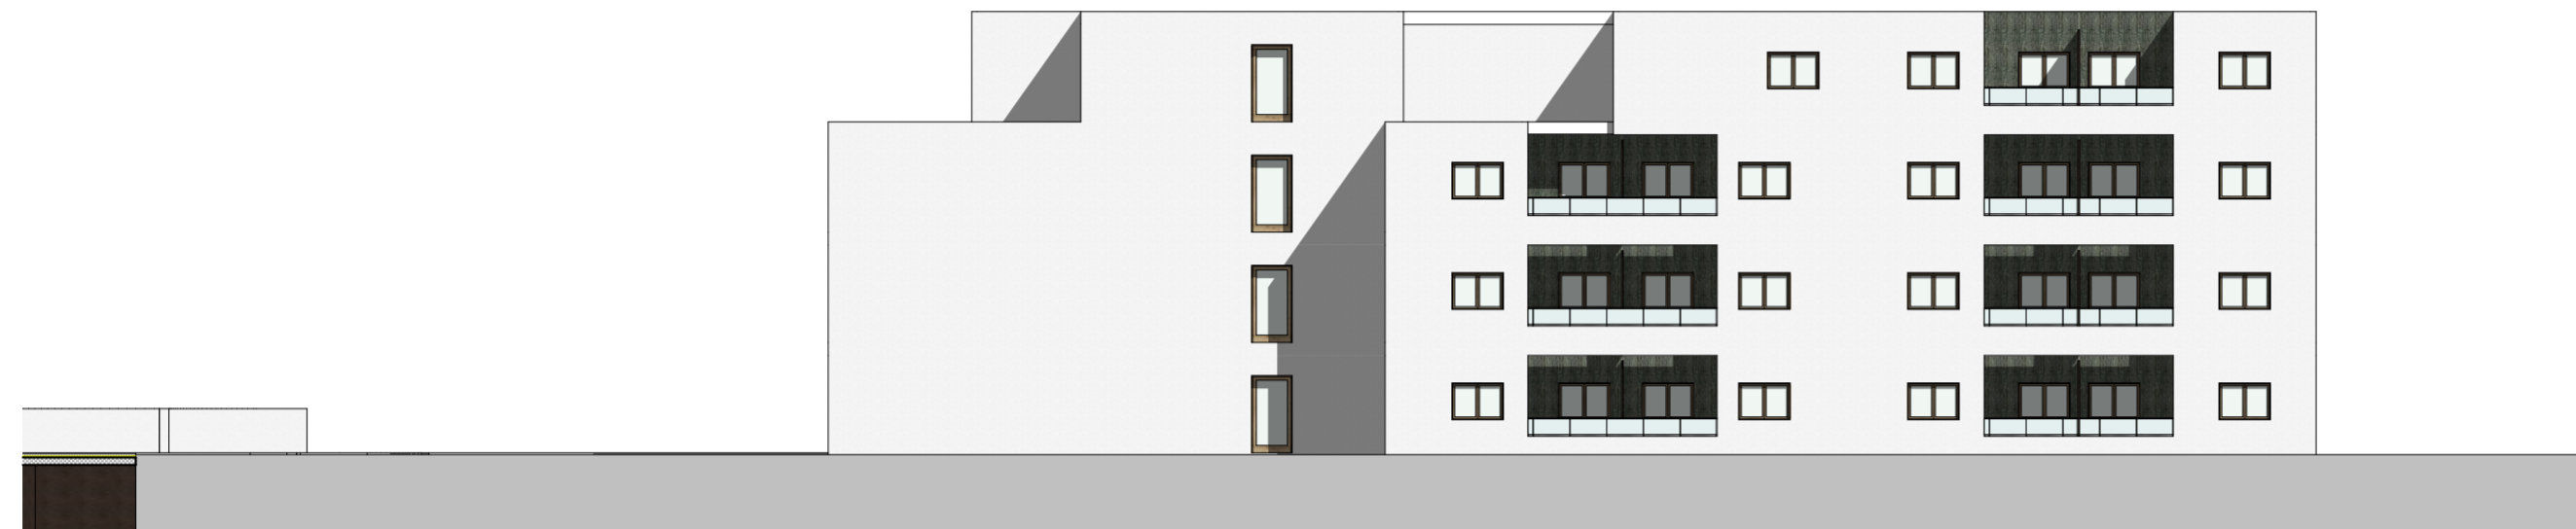


ISTOK ISTOK

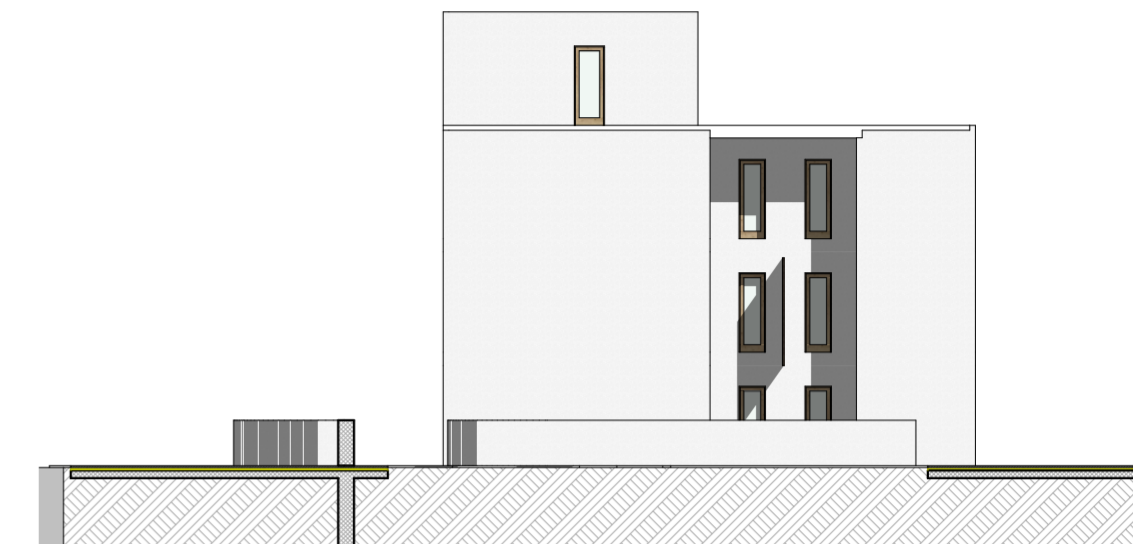

JUG JUG

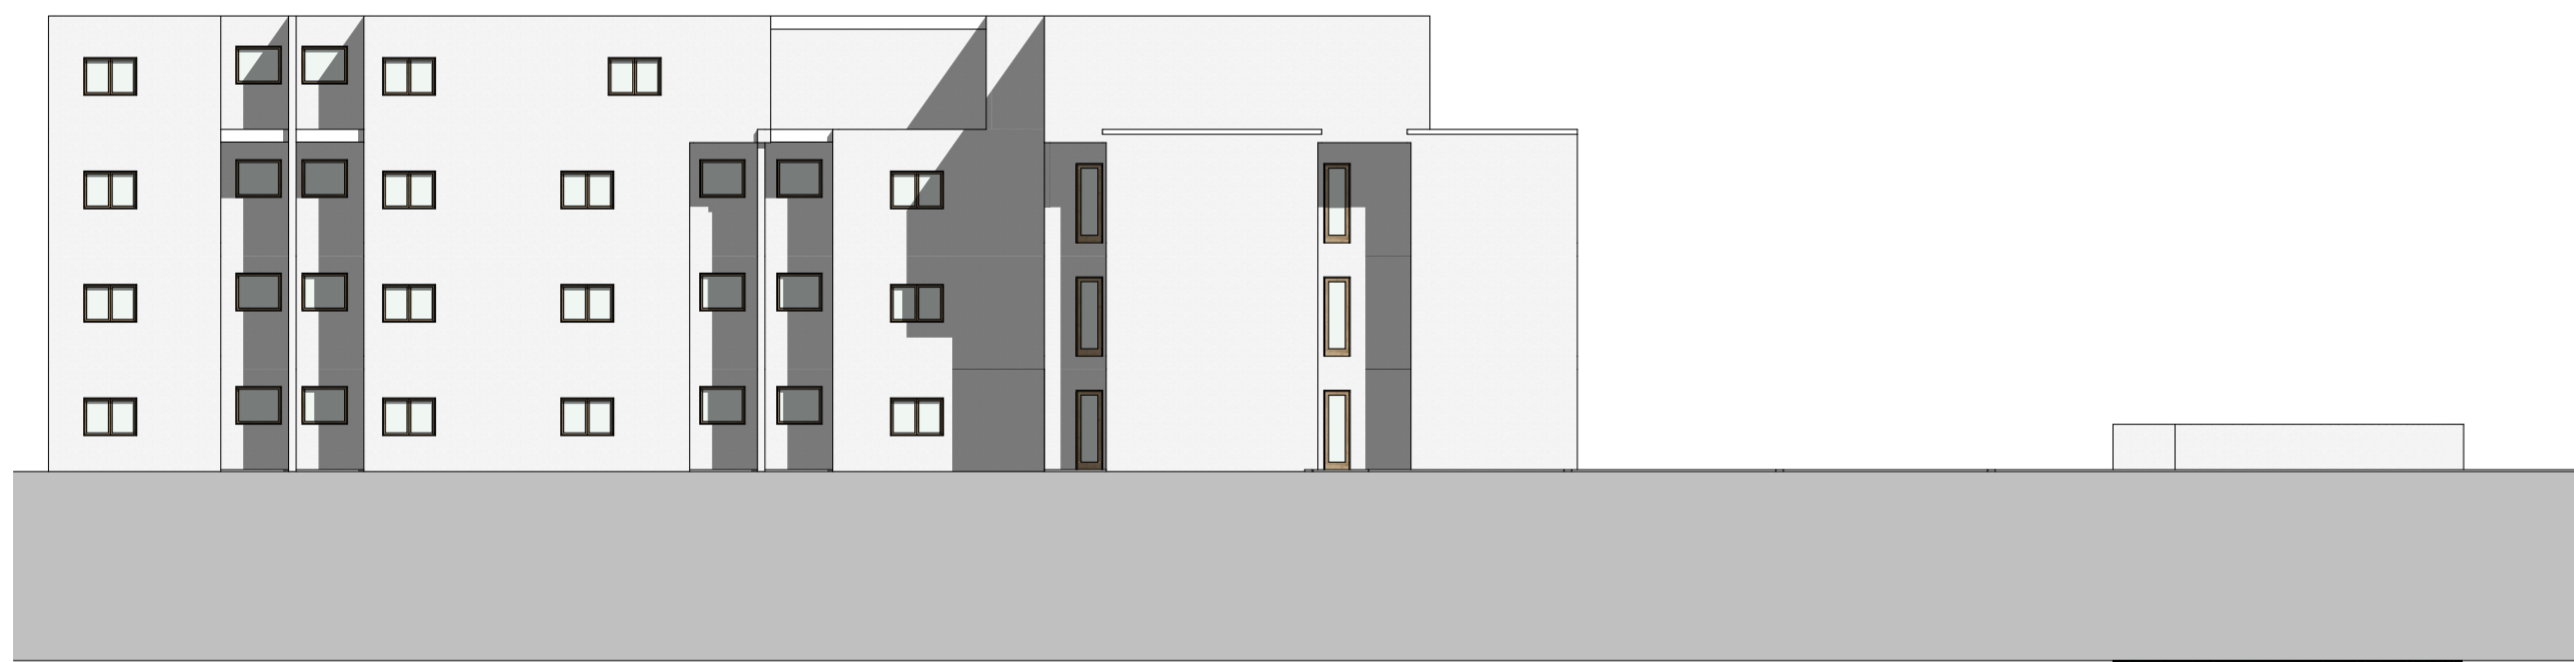


ZAPAD ZAPAD

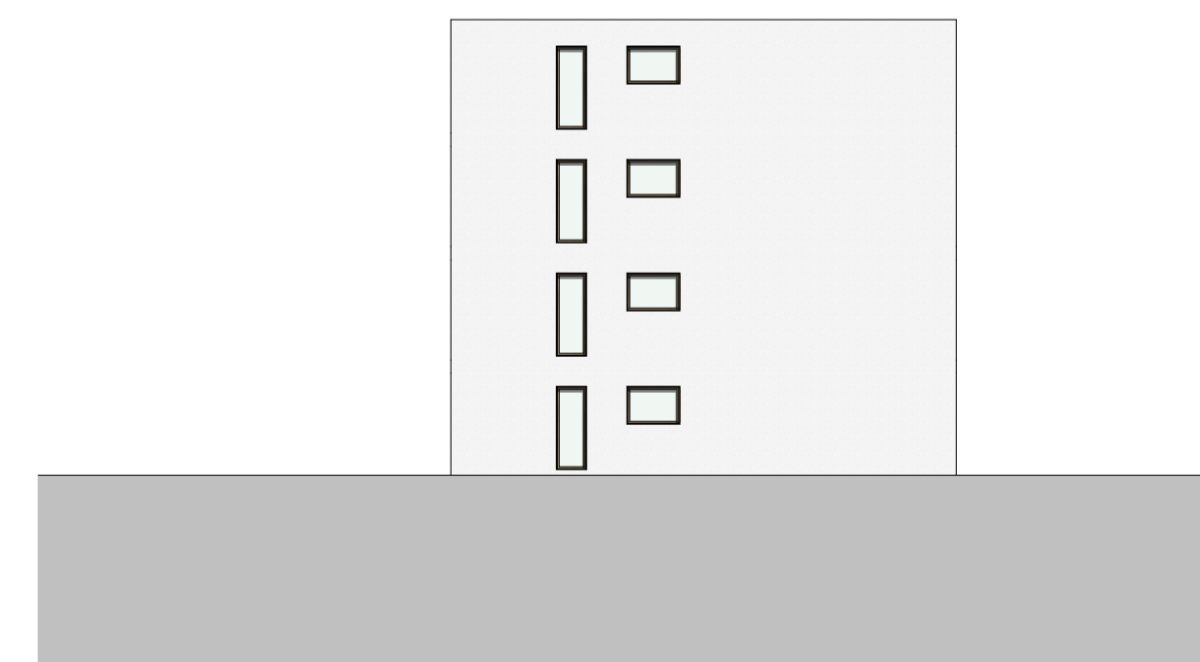

SJEVER SJEVER

PROJEKTANTSKI URED: Famoz d.o.o. Ul. Grada Vukovara 11, 10000 Zagreb OIB: 39092952312	PROCELJA_V2 MAPA 1 - Arhitektonski projekt	M: 1:200
INVESTITOR: <ime, adresa, OIB:>	NAZIV GRADEVINE: <naziv gradevine> LOKACIJA: <adresa> <adresa> KATAstarska ČESTICA: k.č. *** k.o. ***	IDEJNI PROJEKT TD: <TD> ZOP: <TD>-GP BR. IZMJENE:
	GLAVNI PROJEKTANT: <gl.projektant> SURADNICI: <suradnici>	<datum> 11

2. PODRUM

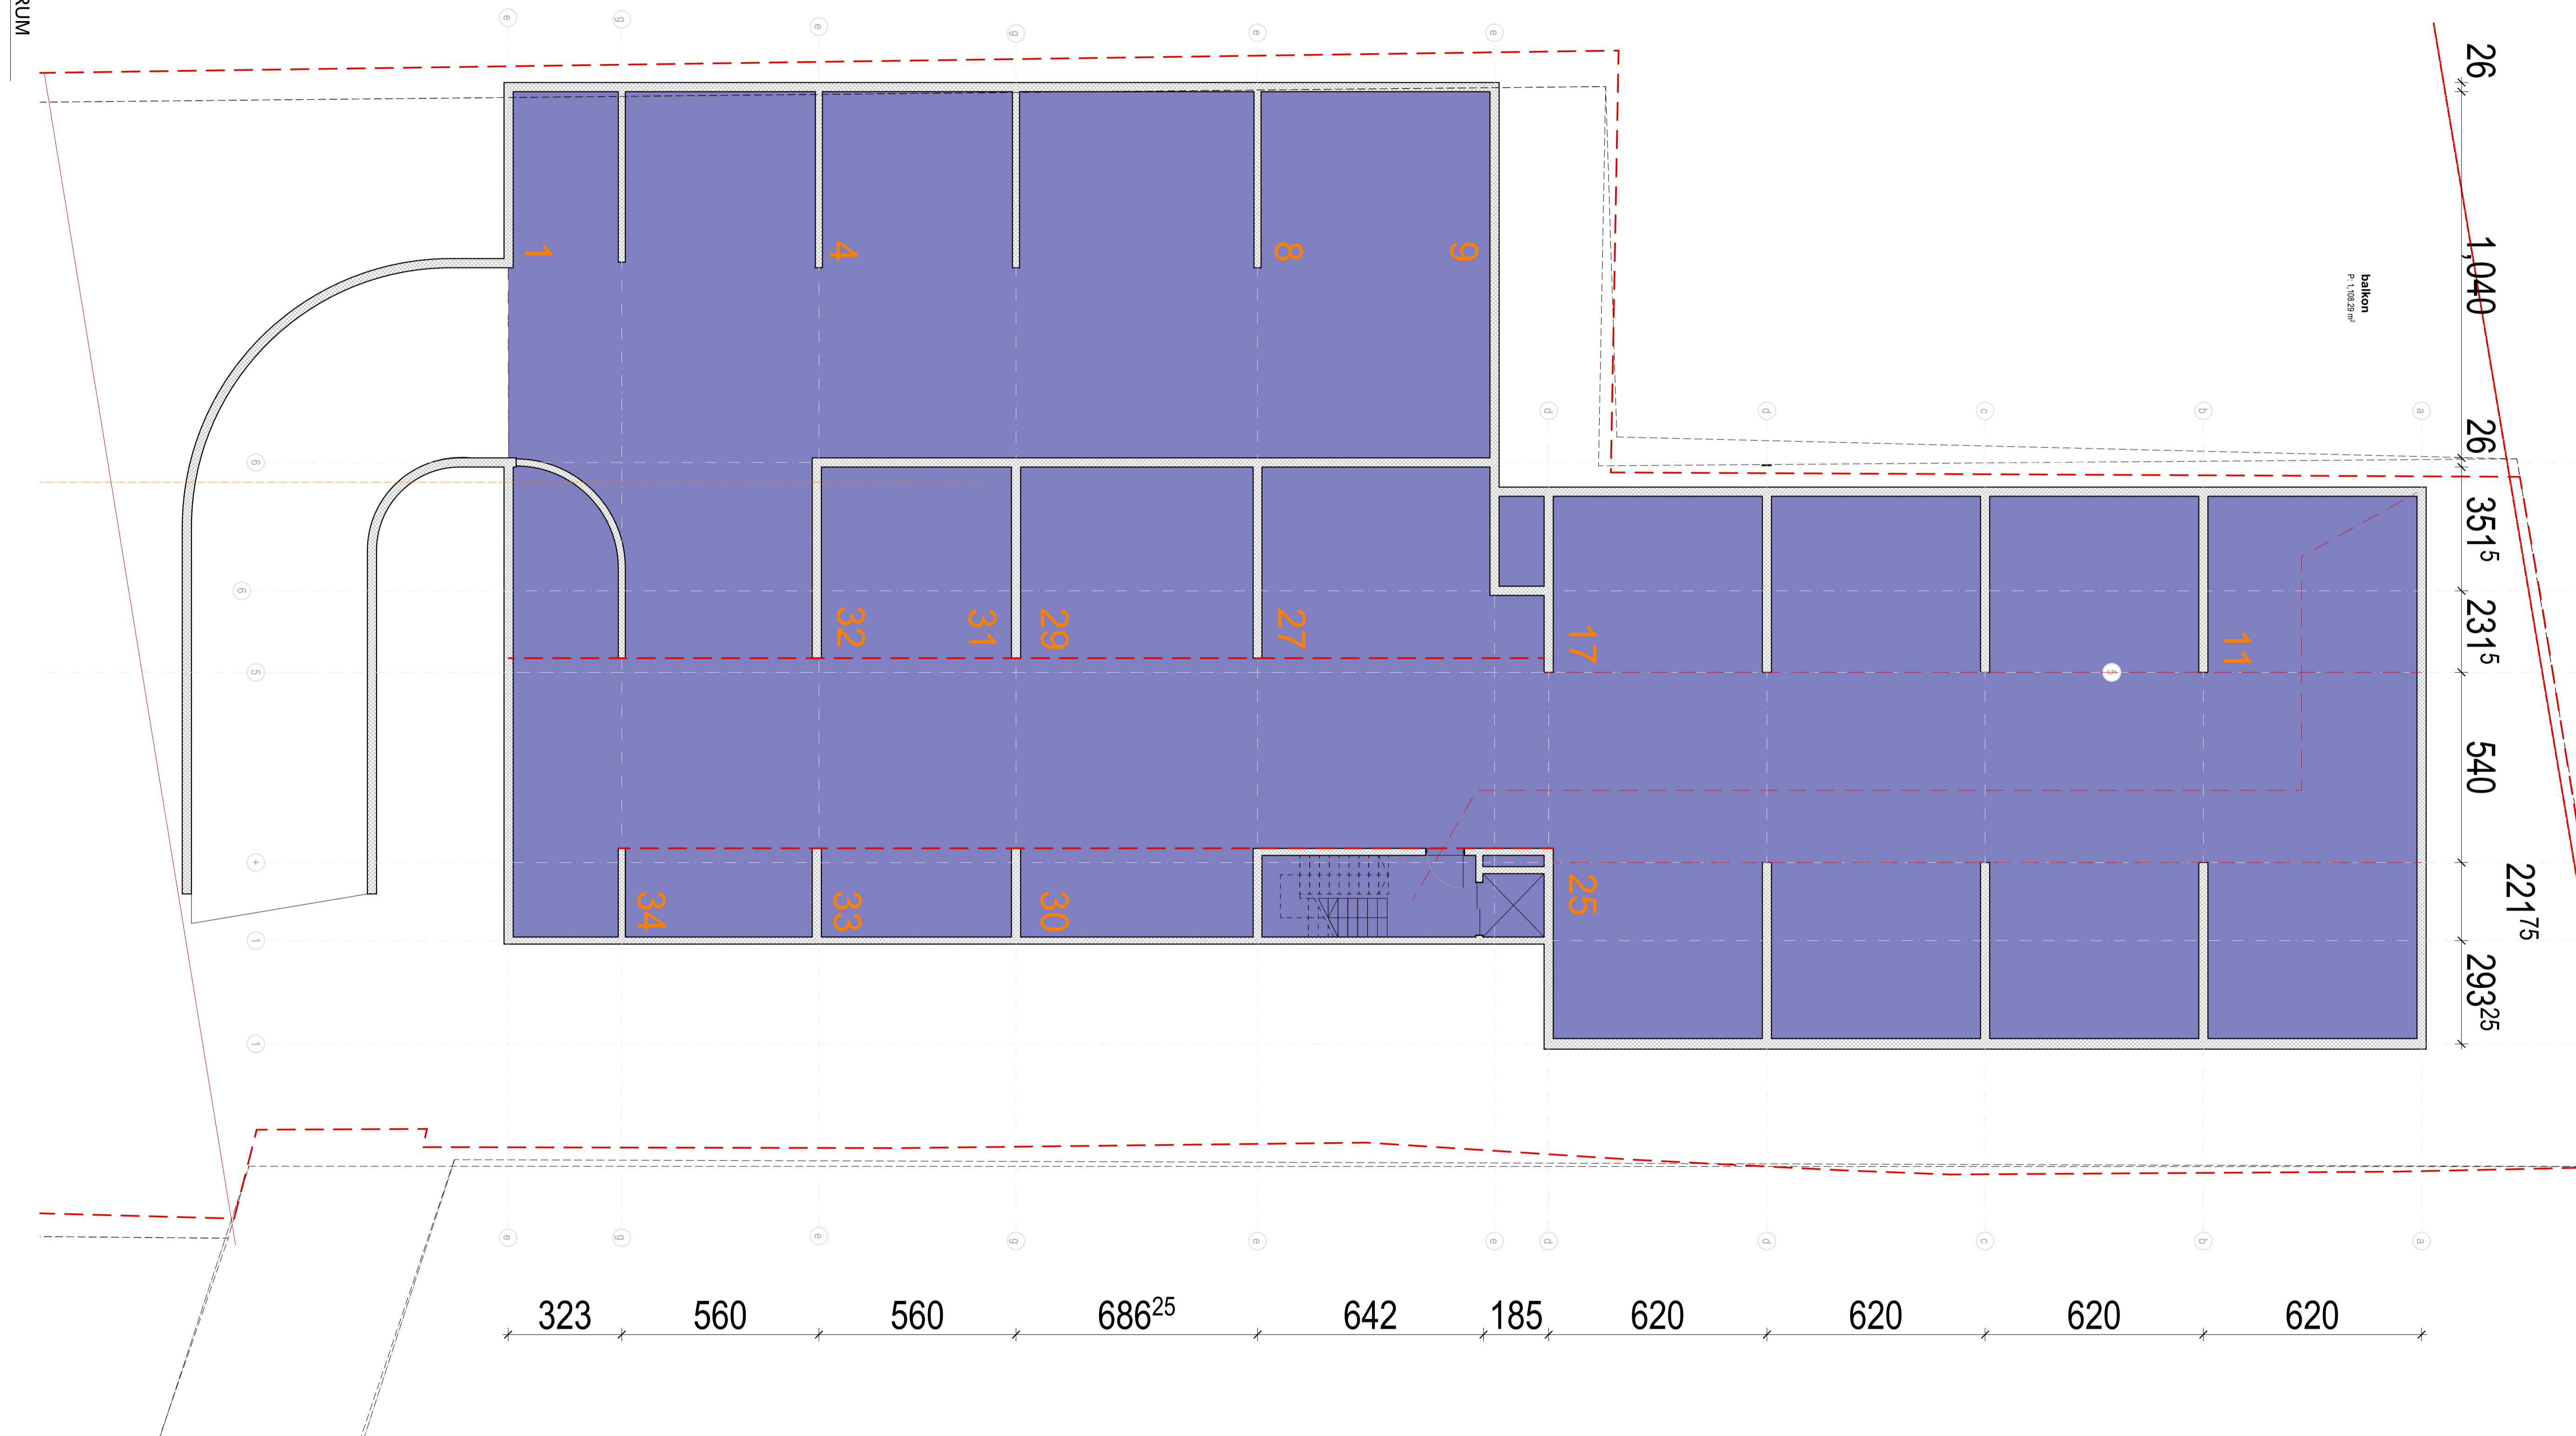

POVRŠINA BRUTO = 1108 m²

PROJEKTANTSKI URED:	Famoz d.o.o. Ul. Grada Vukovara 11, 10000 Zagreb, OIB: 39092952312	PODRUM	MAPA 1 - Arhitektonski projekt	M: 1:100
INVESTITOR:	<ime, adresa, OIB>	NAZIV GRAĐEVINE:	<naziv građevine>	TD: <TD>
		LOKACIJA:	<adresa> <adresa>	ZOP: <TD>-GP
		KATASTRARSKA ČESTICA:	k.č. *** k.o. ***	BRIZMIENE:
		GLAVNI PROJEKTANT:	<gl.projektant>	<datum>
		SURADNICI:	<suradnici>	7